


Materials legend


1. Cast stone planter
2. Metal and glass balustrade
3. Cast stone parapet
4. Cast stone string course
5. Double glazed meta window unit
6. Cast stone panel
7. Natural stone faced panel
8. Natural stone plinth
9. Metal louvres to plant
10. Translucent glass panels
11. Meta solar shading louvres
12. Cast stone entrance canopy
13. Glazed atrium roof
14. Glazed curtain walling
15. Meta cladding panel

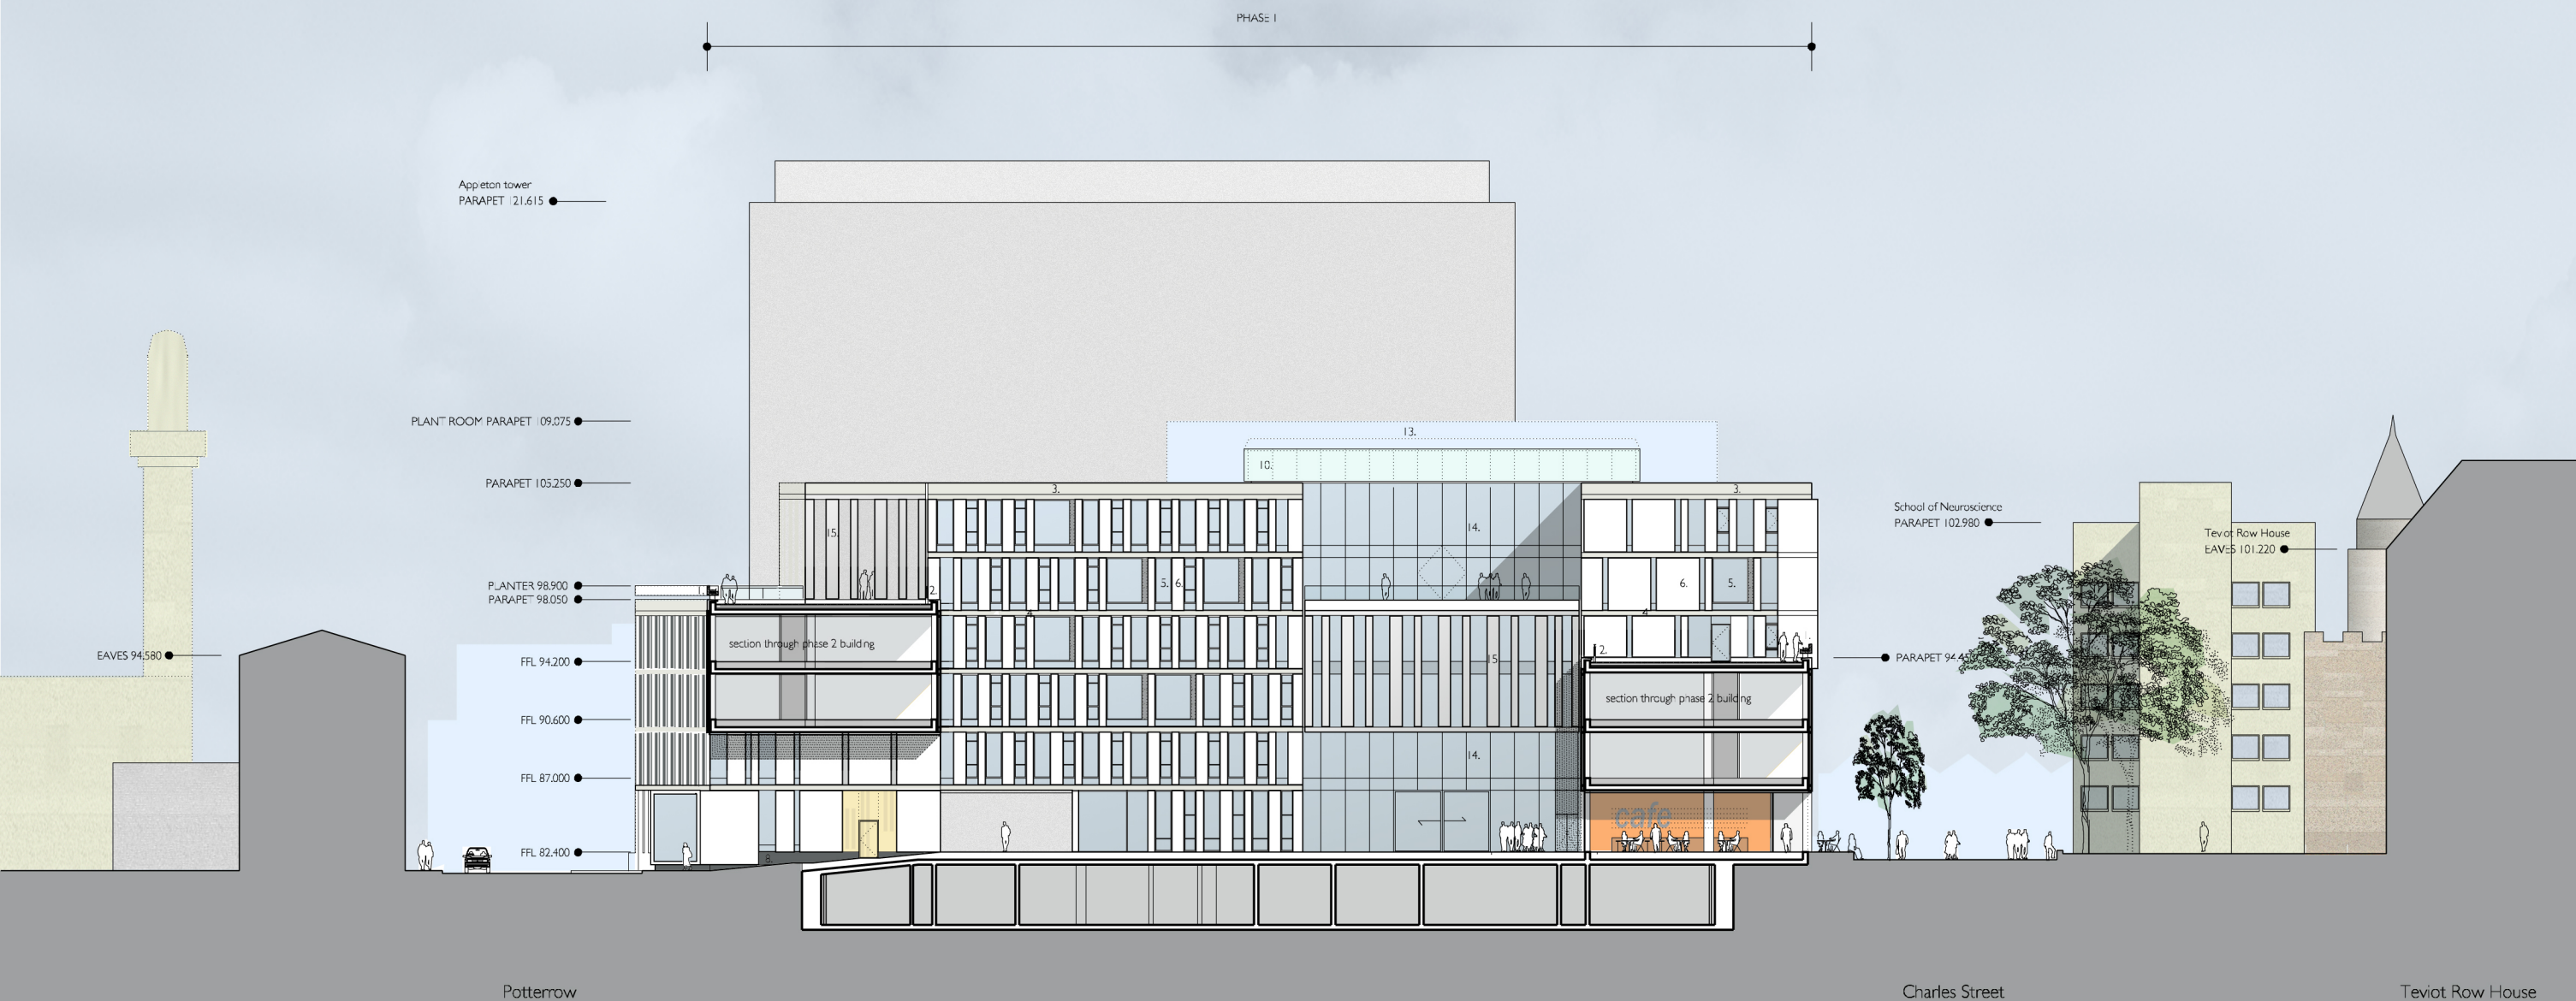

Revisions

- Planning Application August 2004

Notes

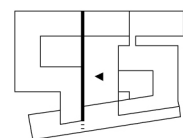

**Bennetts Associates  
with  
Reiach and Hall  
Architects**

**Bennetts Associates Architects**  
 54 Manor Place Edinburgh EH3 7EH  
 Tel: +44 (0)131 225 9554  
 Fax: +44 (0)131 225 9379  
 E-mail: potterrow@bennettsassociates.com

**Reiach and Hall Architects**  
 6 Darnaway Street Edinburgh EH3 6BG  
 Tel: +44 (0)131 225 8444  
 Fax: +44 (0)131 225 5079  
 E-mail: potterrow@riachandhall.co.uk

Project  
**Potterrow Development  
 for University of Edinburgh**

Drawing Title  
 Courtyard, North elevation

job no.	drawing no.	revision	status
0312	AB(P)-311	-	I

scale @ A3	scale @ A1	date
1:400	1:200	August 2004