
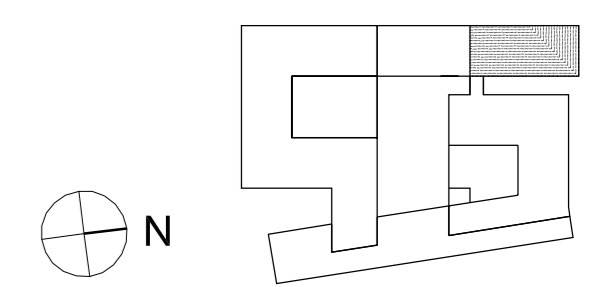


Revisions

- August 2004 Planning Application

Notes

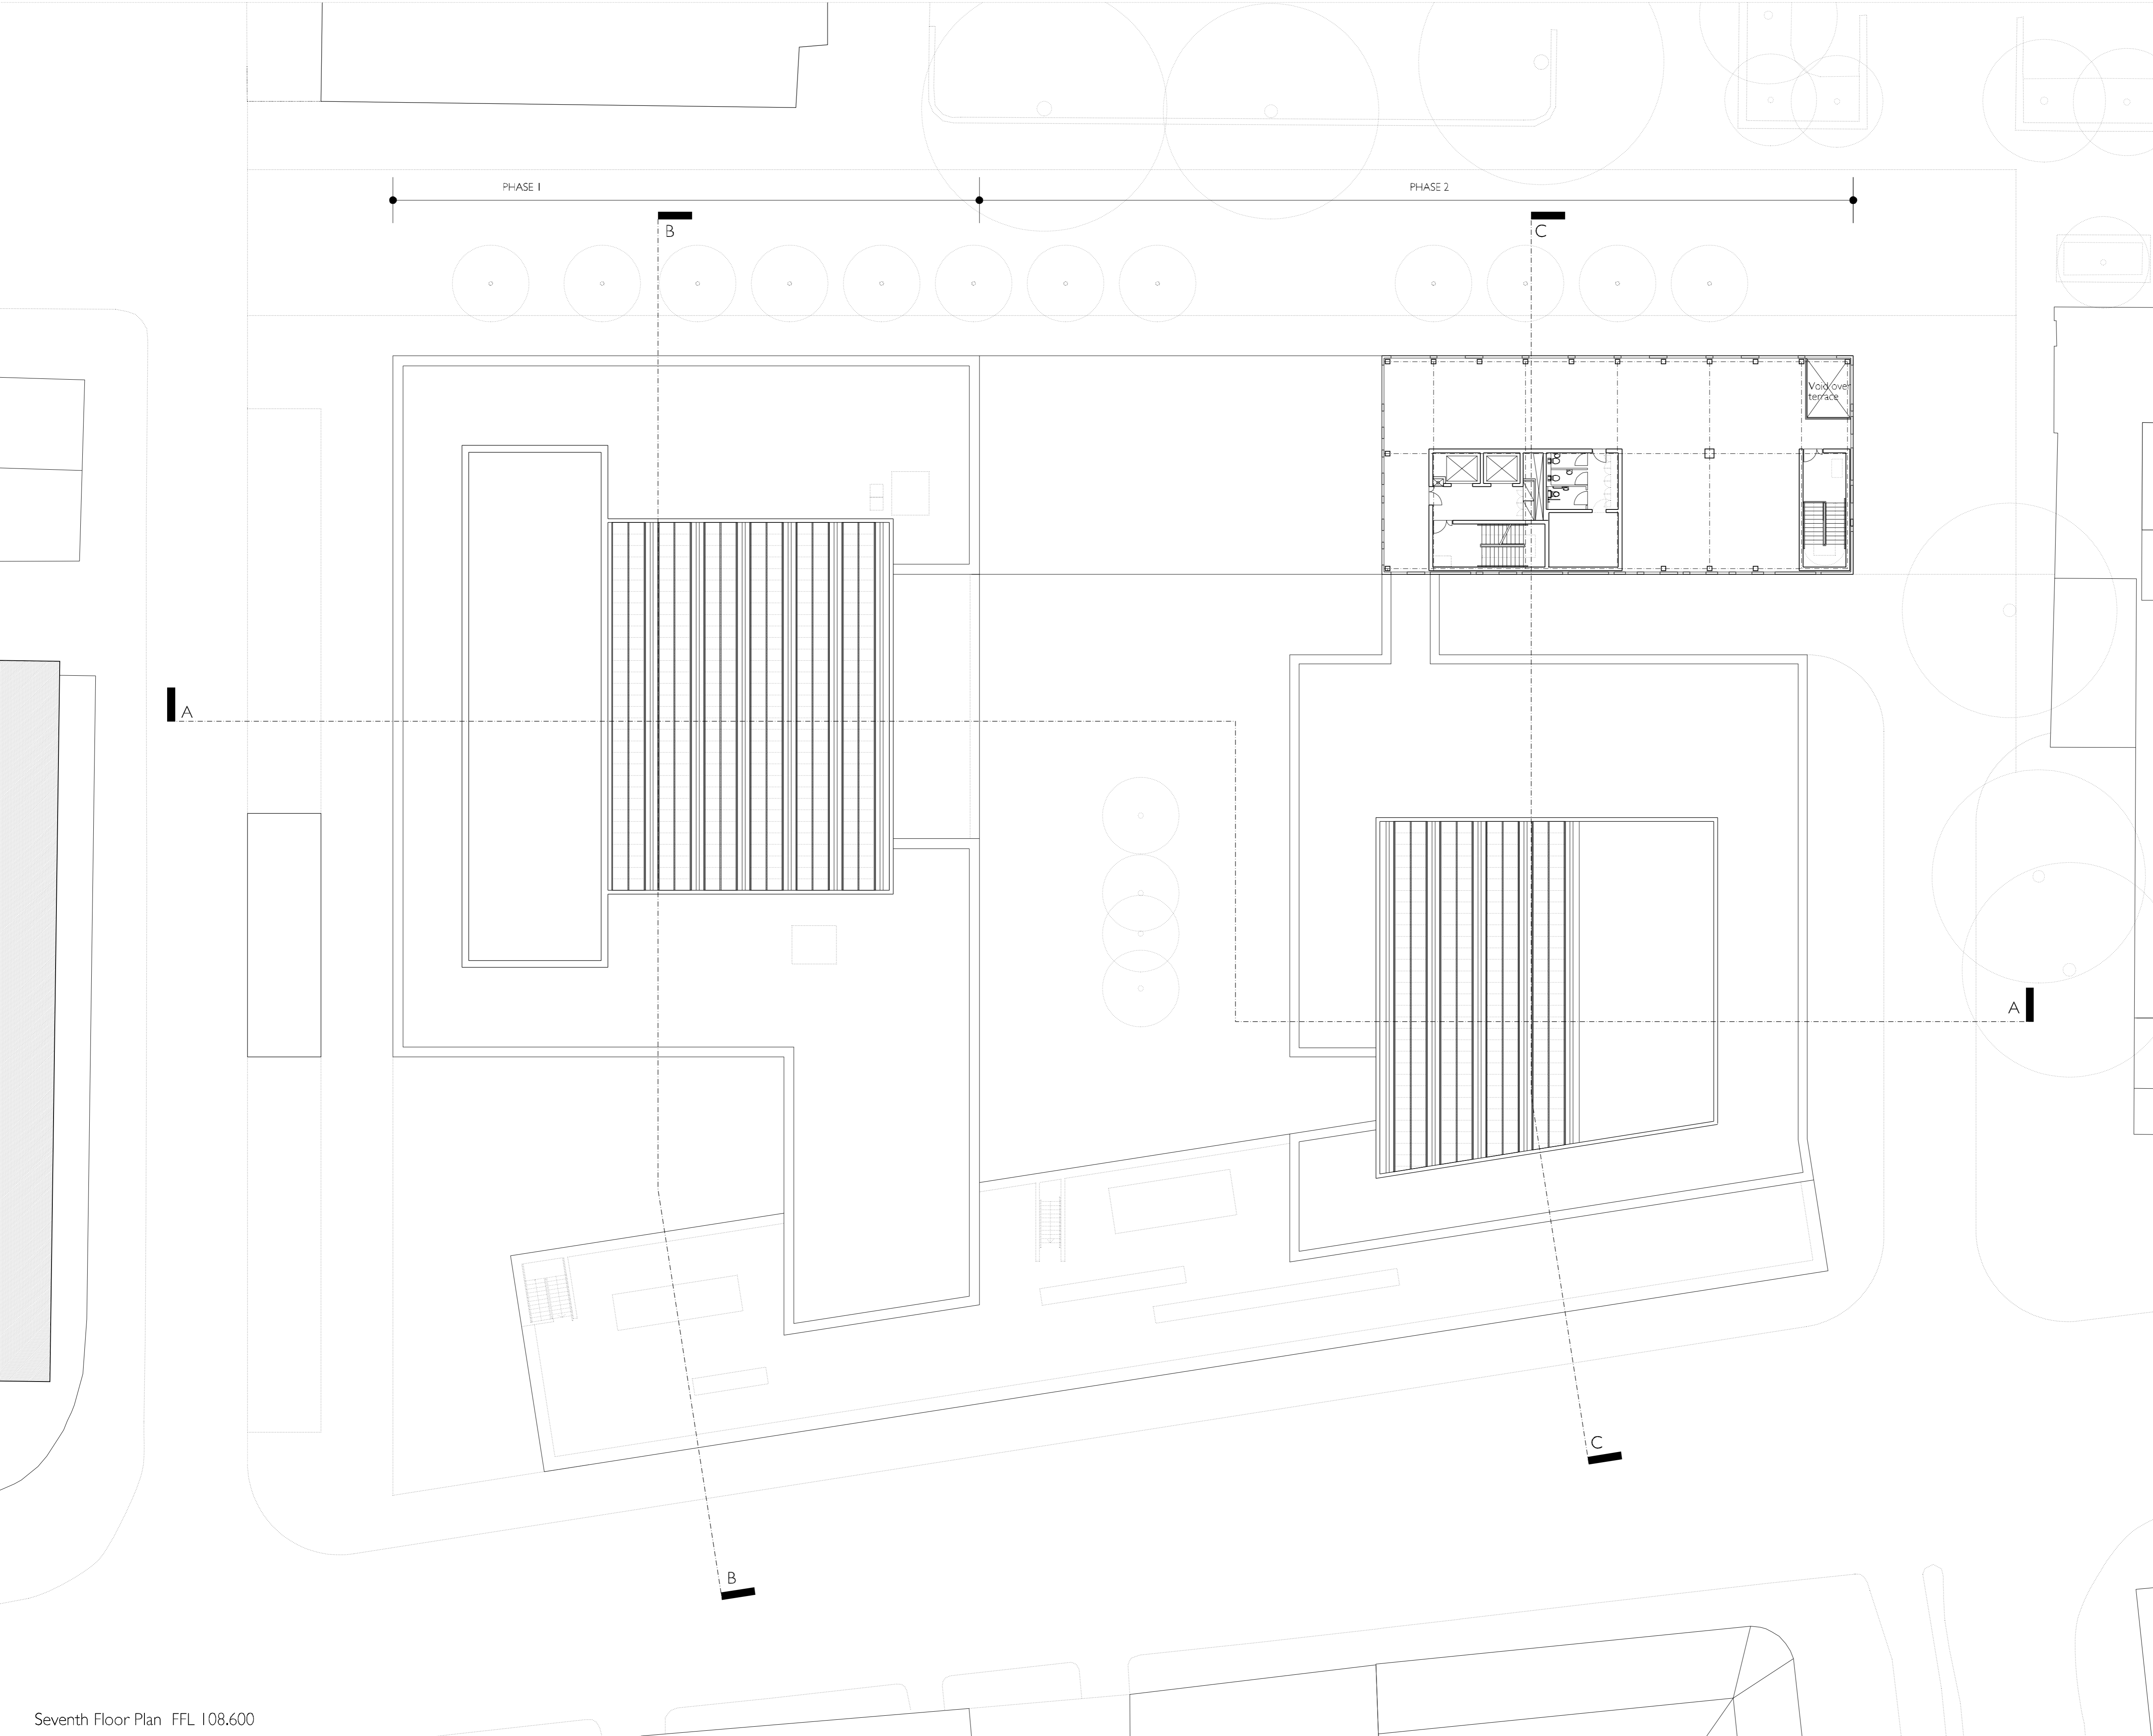

**Bennetts Associates  
with  
Reiach and Hall  
Architects**

**Bennetts Associates Architects**  
 □ 54 Manor Place Edinburgh EH3 7EH  
 □ Tel: +44 (0)131 225 9554  
 □ Fax: +44 (0)131 225 9379  
 □ E-mail: edin@bennettsassociates.com

**Reiach and Hall Architects**  
 □ 6 Damaway Street Edinburgh EH3 6BG  
 □ Tel: +44 (0)131 225 8444  
 □ Fax: +44 (0)131 225 5079  
 □ E-mail: potterrow@reichandhall.co.uk

**Project  
Potterrow Development**

**Drawing Title  
Seventh Floor Plan  
(Phase 1 and 2)**

job no.	drawing no.	revision	status
0312	AB(P)-107	-	I

scale @ A3	scale @ A1	date
1:400	1:200	August 2004