


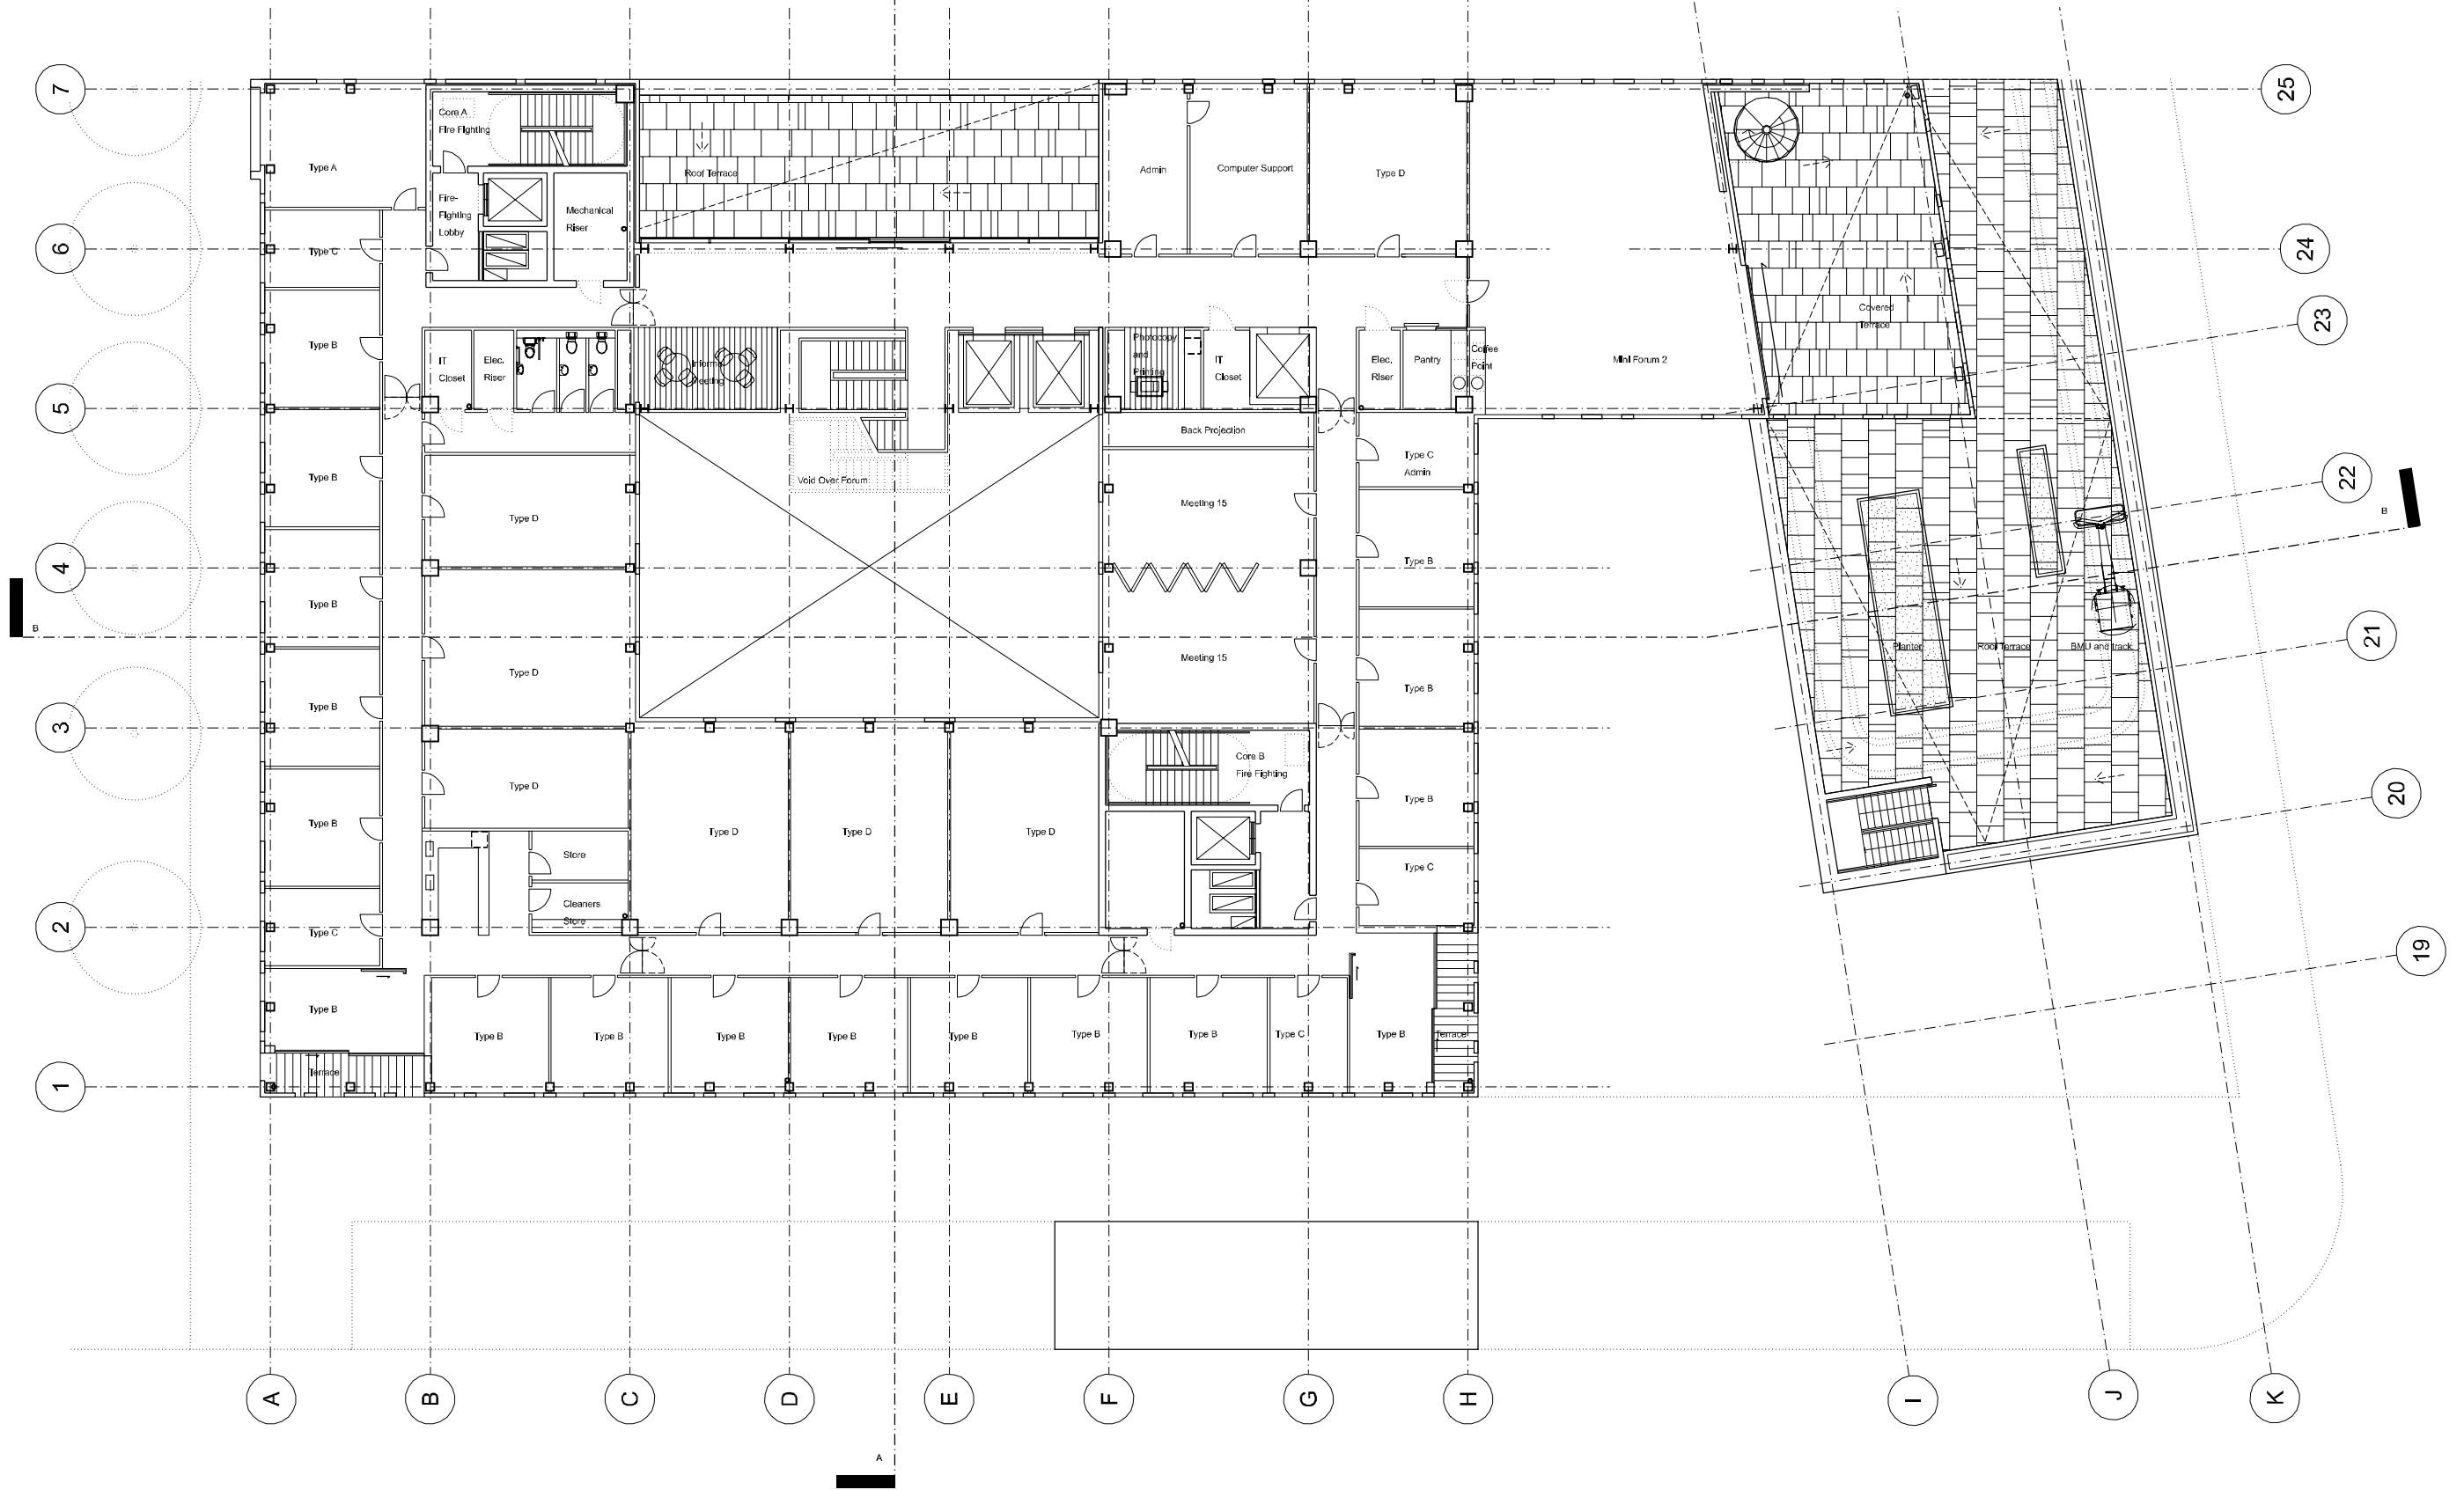

Revisions
C 03.09.2004 Scale revised

Notes

Bennetts Associates
with
Reiach and Hall
Architects

Bennetts Associates Architects
□ 54 Manor Place Edinburgh EH3 7EH
□ Tel: +44 (0)131 225 9554
□ Fax: +44 (0)131 225 9379
□ E-mail: potterrow@bennettsassociates.com

Reliach and Hall Architects
□ 6 Darnaway Street Edinburgh EH3 6BG
□ Tel: +44 (0)131 225 8444
□ Fax: +44 (0)131 225 5079
□ E-mail: potterrow@reichandhall.co.uk

Project
Potterrow Development
for University of Edinburgh

Drawing Title
Phase 1
Fourth Floor Plan

job no.	drawing no.	revision	status
0312	A(D)-104	C	I
scale @ A3 1:250	scale @ A1 1:125	date 02.09.04	