


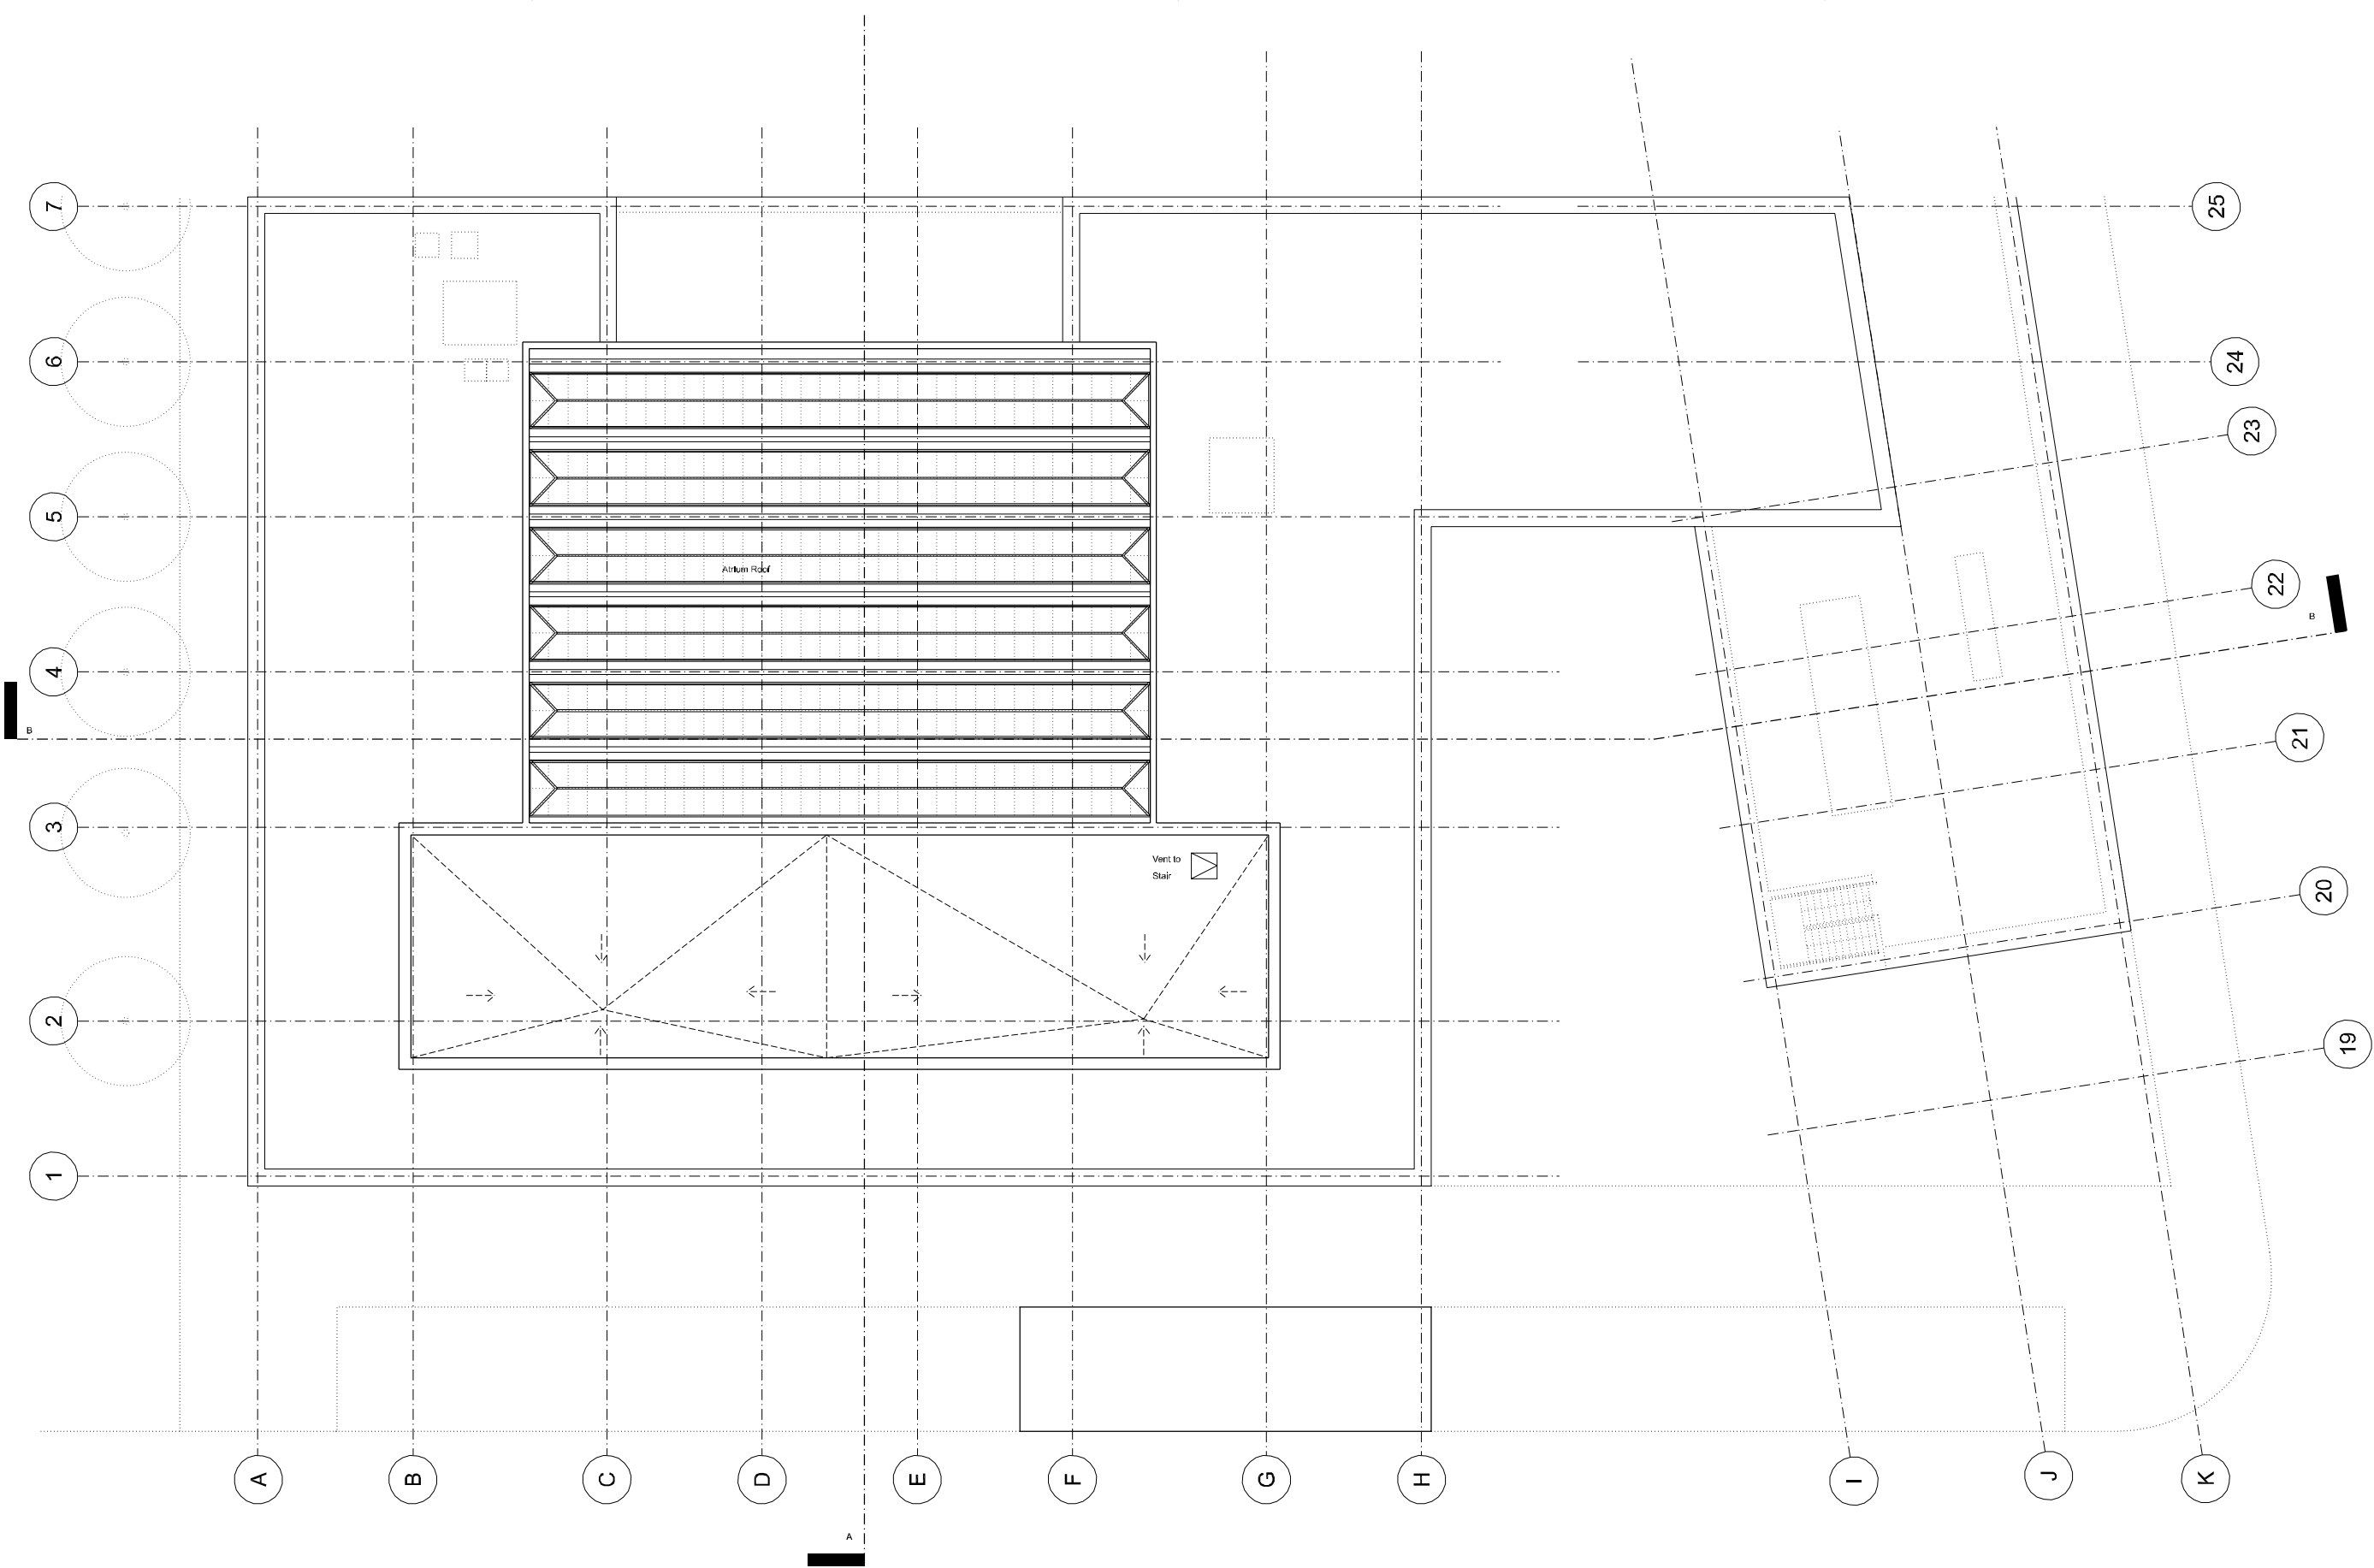

Revisions  
- 02.09.04 First issue

Notes

**Bennetts Associates**  
with  
**Reiach and Hall**  
Architects

**Bennetts Associates Architects**  
□ 54 Manor Place Edinburgh EH3 7EH  
□ Tel: +44 (0)131 225 9554  
□ Fax: +44 (0)131 225 9379  
□ E-mail: potterrow@bennettsassociates.com

**Reiach and Hall Architects**  
□ 6 Darnaway Street Edinburgh EH3 6BG  
□ Tel: +44 (0)131 225 8444  
□ Fax: +44 (0)131 225 5079  
□ E-mail: potterrow@reichandhall.co.uk

Project  
**Potterrow Development**  
for University of Edinburgh

Drawing Title  
**Phase 1**  
**Seventh Floor Plan**  
**(Roof Plan)**

| job no.             | drawing no.         | revision         | status |
|---------------------|---------------------|------------------|--------|
| 0312                | A(D)-107            | -                | I      |
| scale @ A3<br>1:250 | scale @ A1<br>1:125 | date<br>02.09.04 |        |