


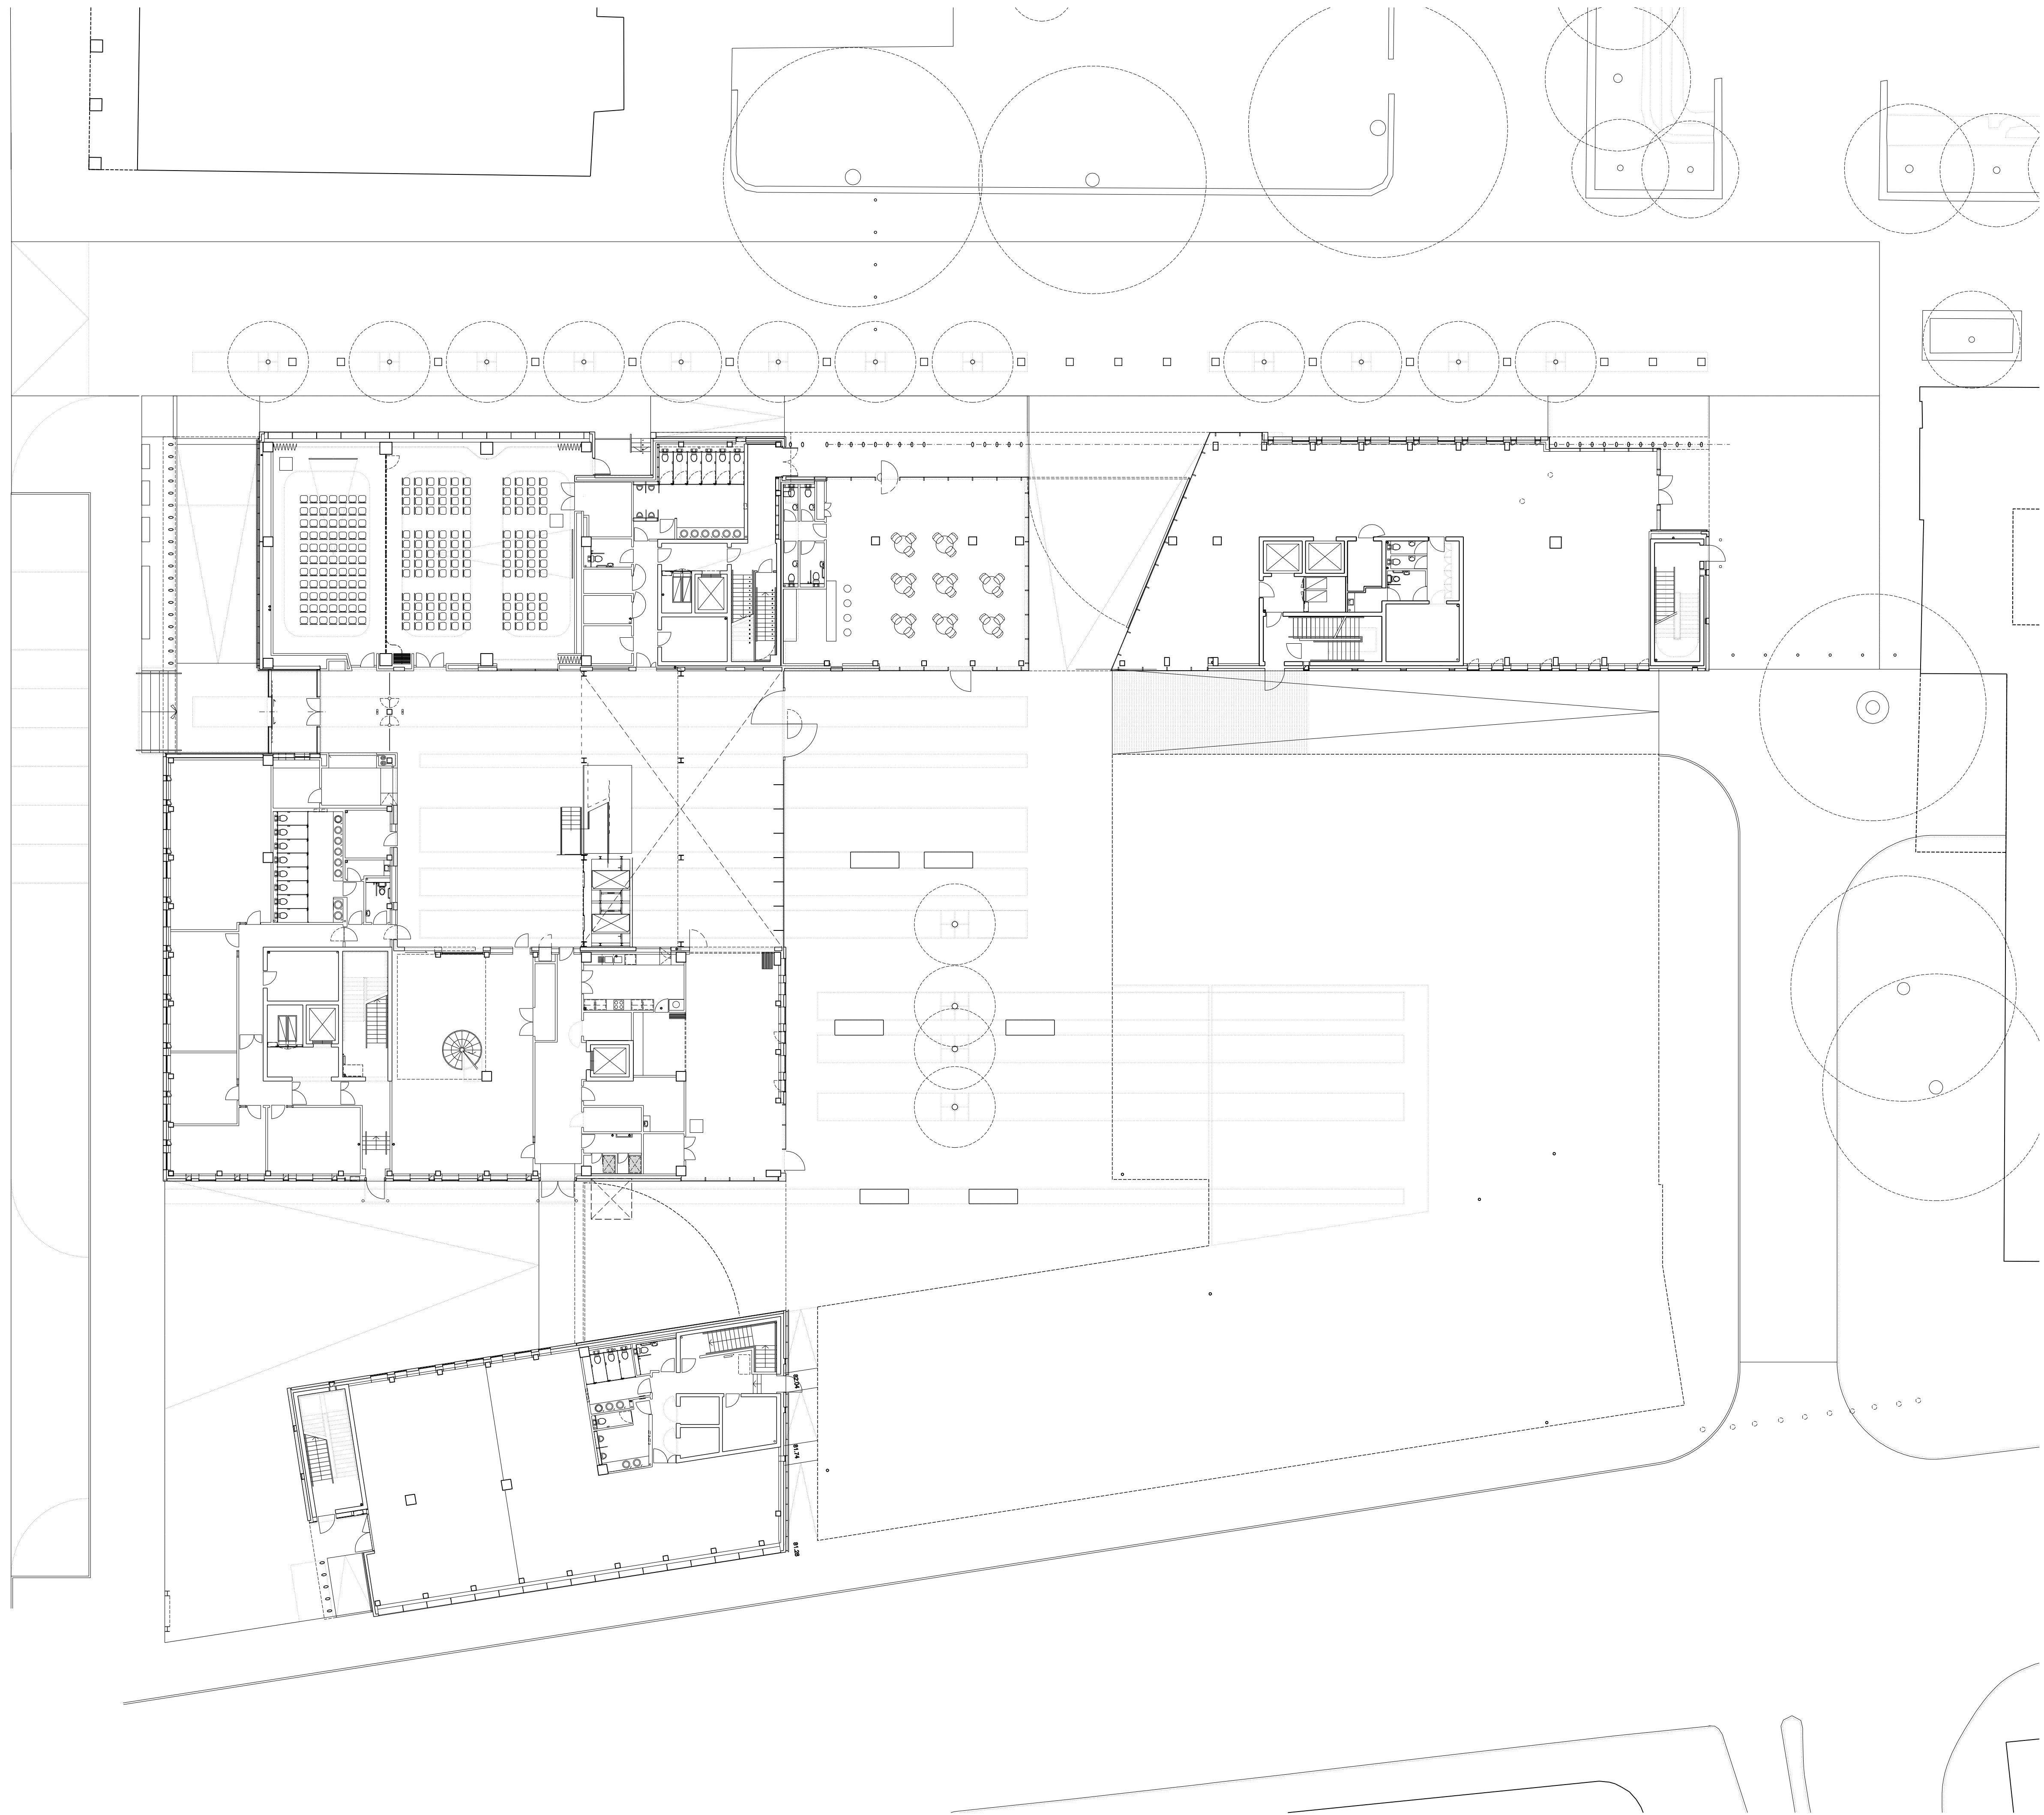

Revisions

.

Notes

.

Bennetts Associates
Architects

- Bennetts Associates Architects**
□ 3 Boroughloch Square Edinburgh EH8 9NJ
□ Tel: +44 (0)131 667 7351
□ Fax: +44 (0)131 662 1867
□ E-mail: edin@bennettsassociates.com

Project
Potterrow Development

Drawing Title
Ground Floor Plan
Phase 1 and 2A

.

job no.	drawing no.	revision	status
0312	SK AB(E)100		DRAFT

scale @ A3	scale @A1	date
1:400	1:200	24.10.05