


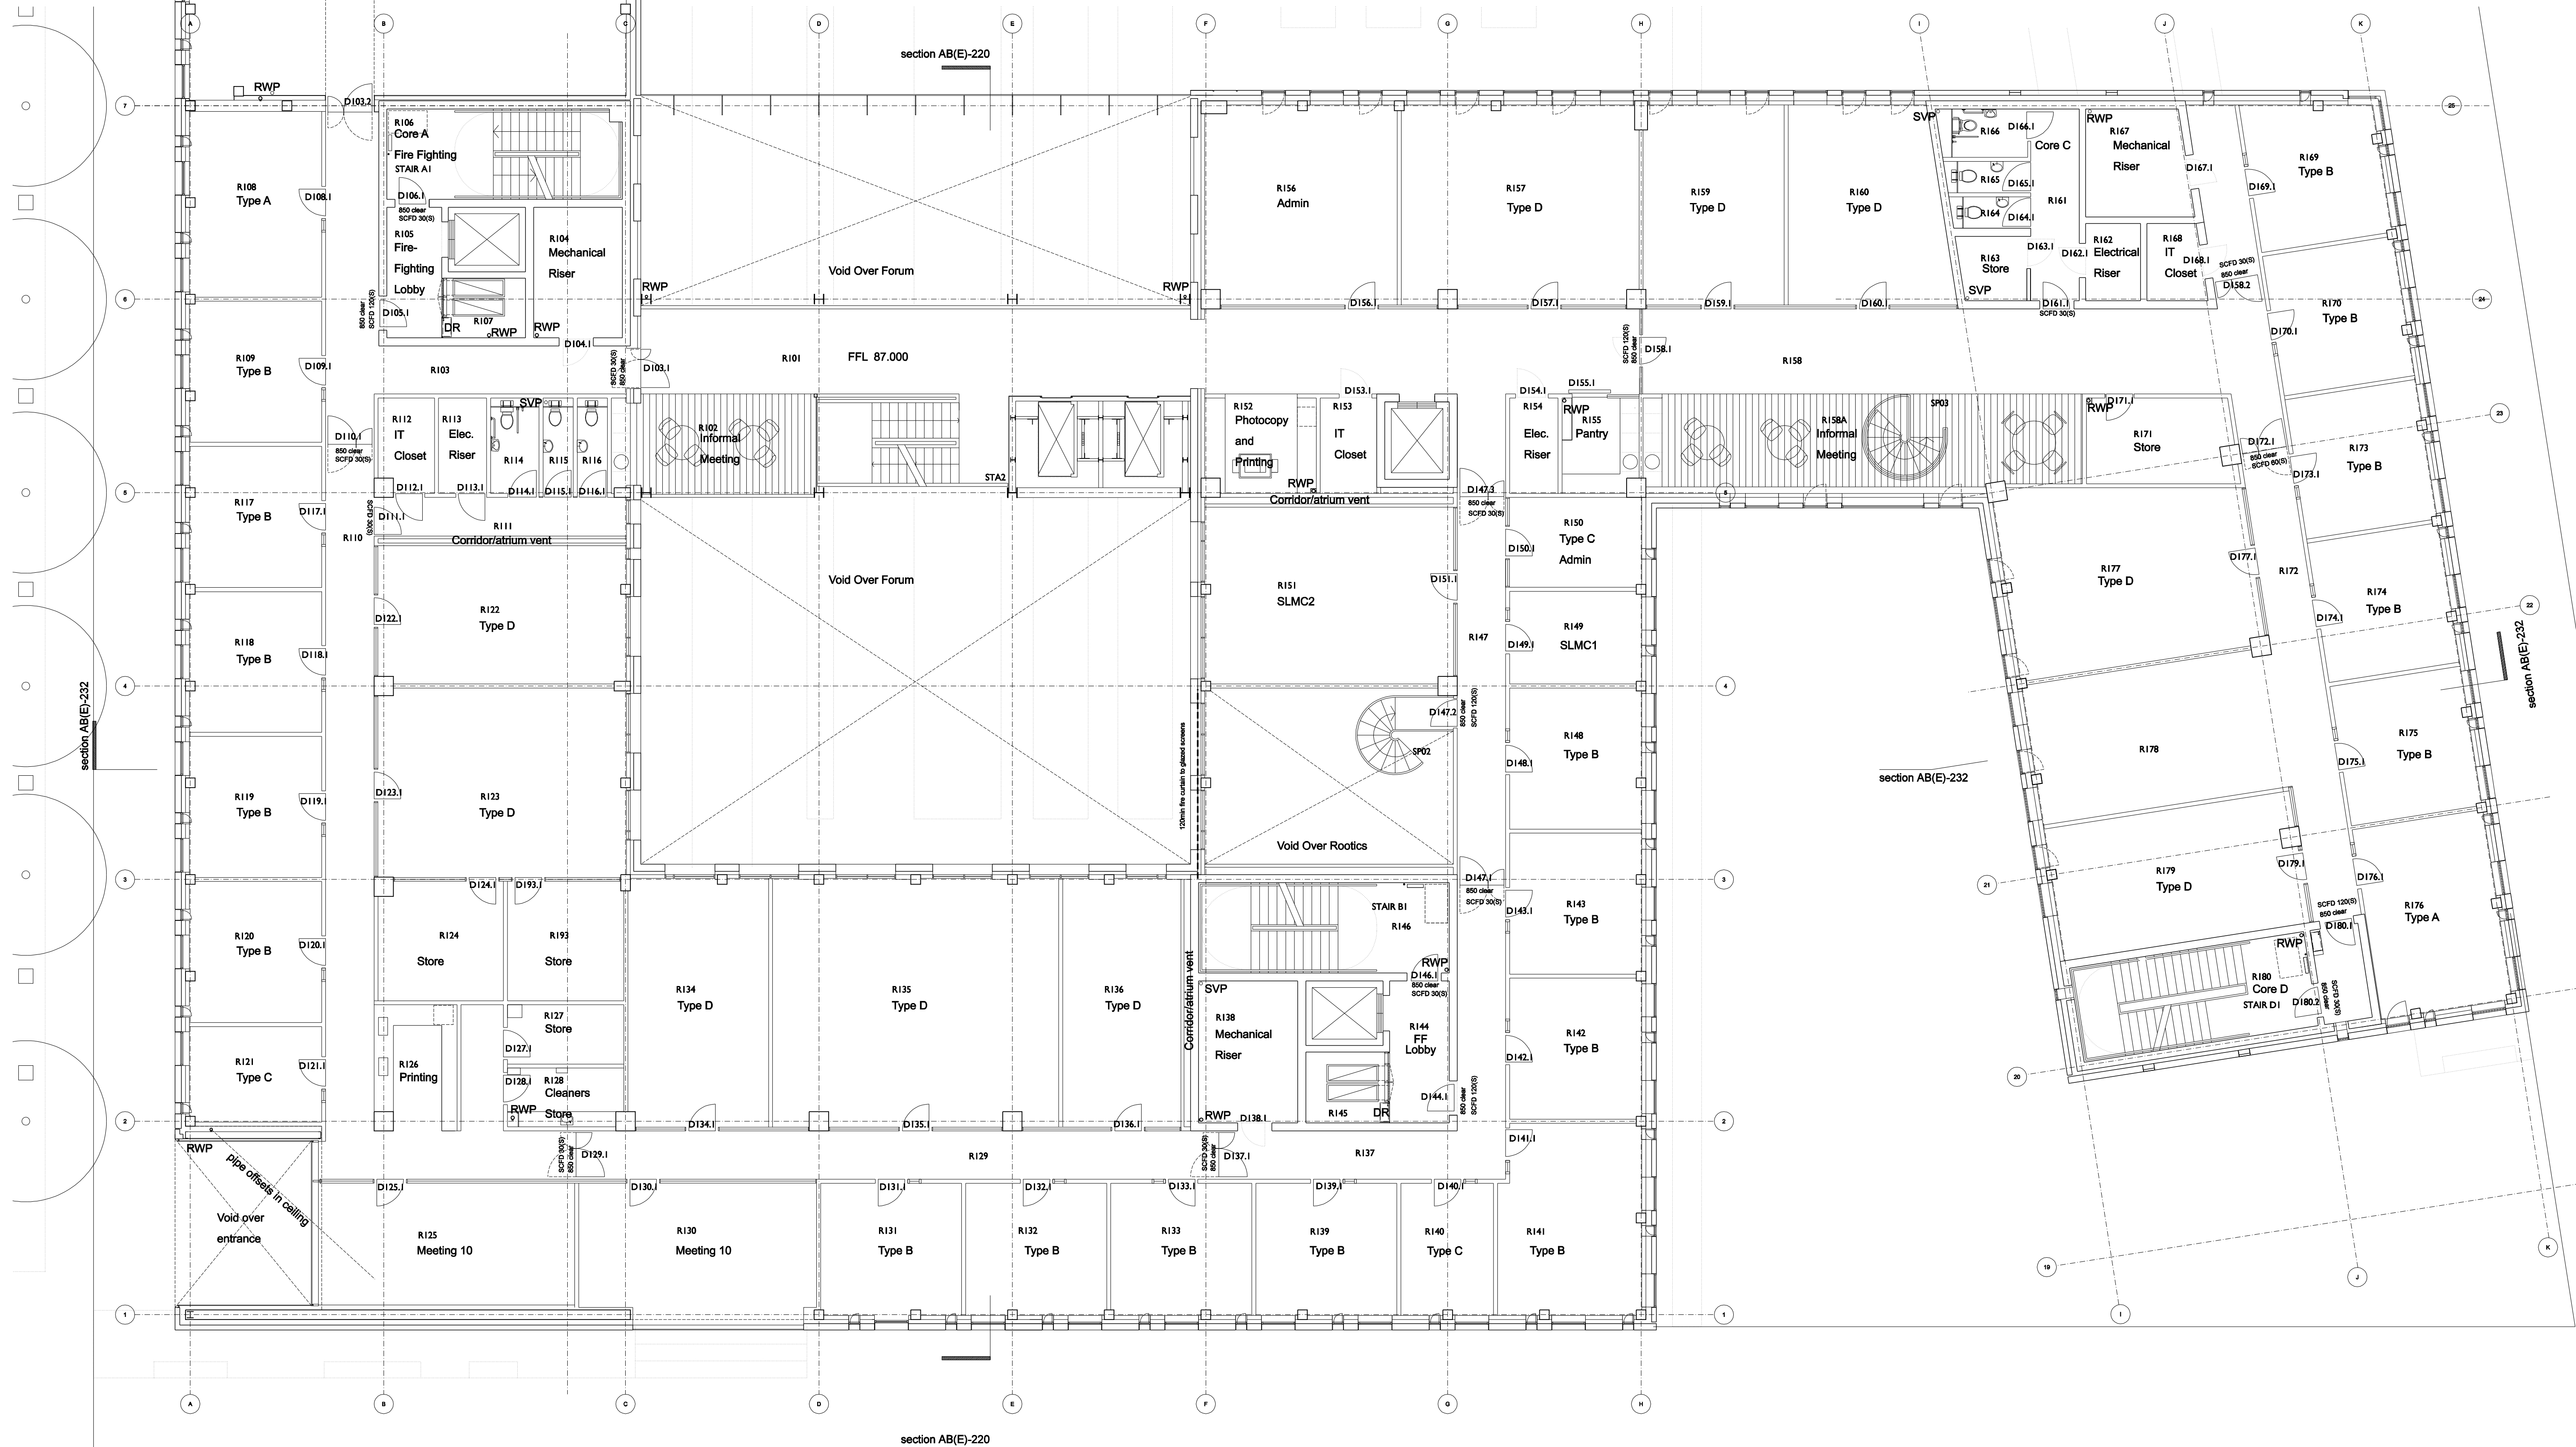

FFL 87.000

Revisions

Issued 13.10.04
A- 19.11.04
B- 26.11.04
C- 06.01.05
E- 18.03.05

Notes

C- Meeting room reconfigured (grd)
Internal wall vision panels shown
E- RWP revisions. Column
revisions W side of atrium.
Tender Issue

----- 120 minute fire curtain
----- 30 minute fire curtain

**Bennetts Associates
with
Reiach and Hall
Architects**

Bennetts Associates Architects
□ 54 Manor Place Edinburgh EH3 7EH
□ Tel: +44 (0)131 225 9554
□ Fax: +44 (0)131 225 9379
□ E-mail: potterrow@bennettsassociates.com

Reiach and Hall Architects
□ 6 Darnaway Street Edinburgh EH3 6BG
□ Tel: +44 (0)131 225 8444
□ Fax: +44 (0)131 225 5079
□ E-mail: potterrow@reichandhall.co.uk

Project
**Potterrow Development
for University of Edinburgh**

Drawing Title
**Phase 1
First Floor Plan**

job no.	drawing no.	revision	status
0312	A(E)-101	E	T

scale @ A3	scale @ A1	date
1:200	1:100	Oct 2004