


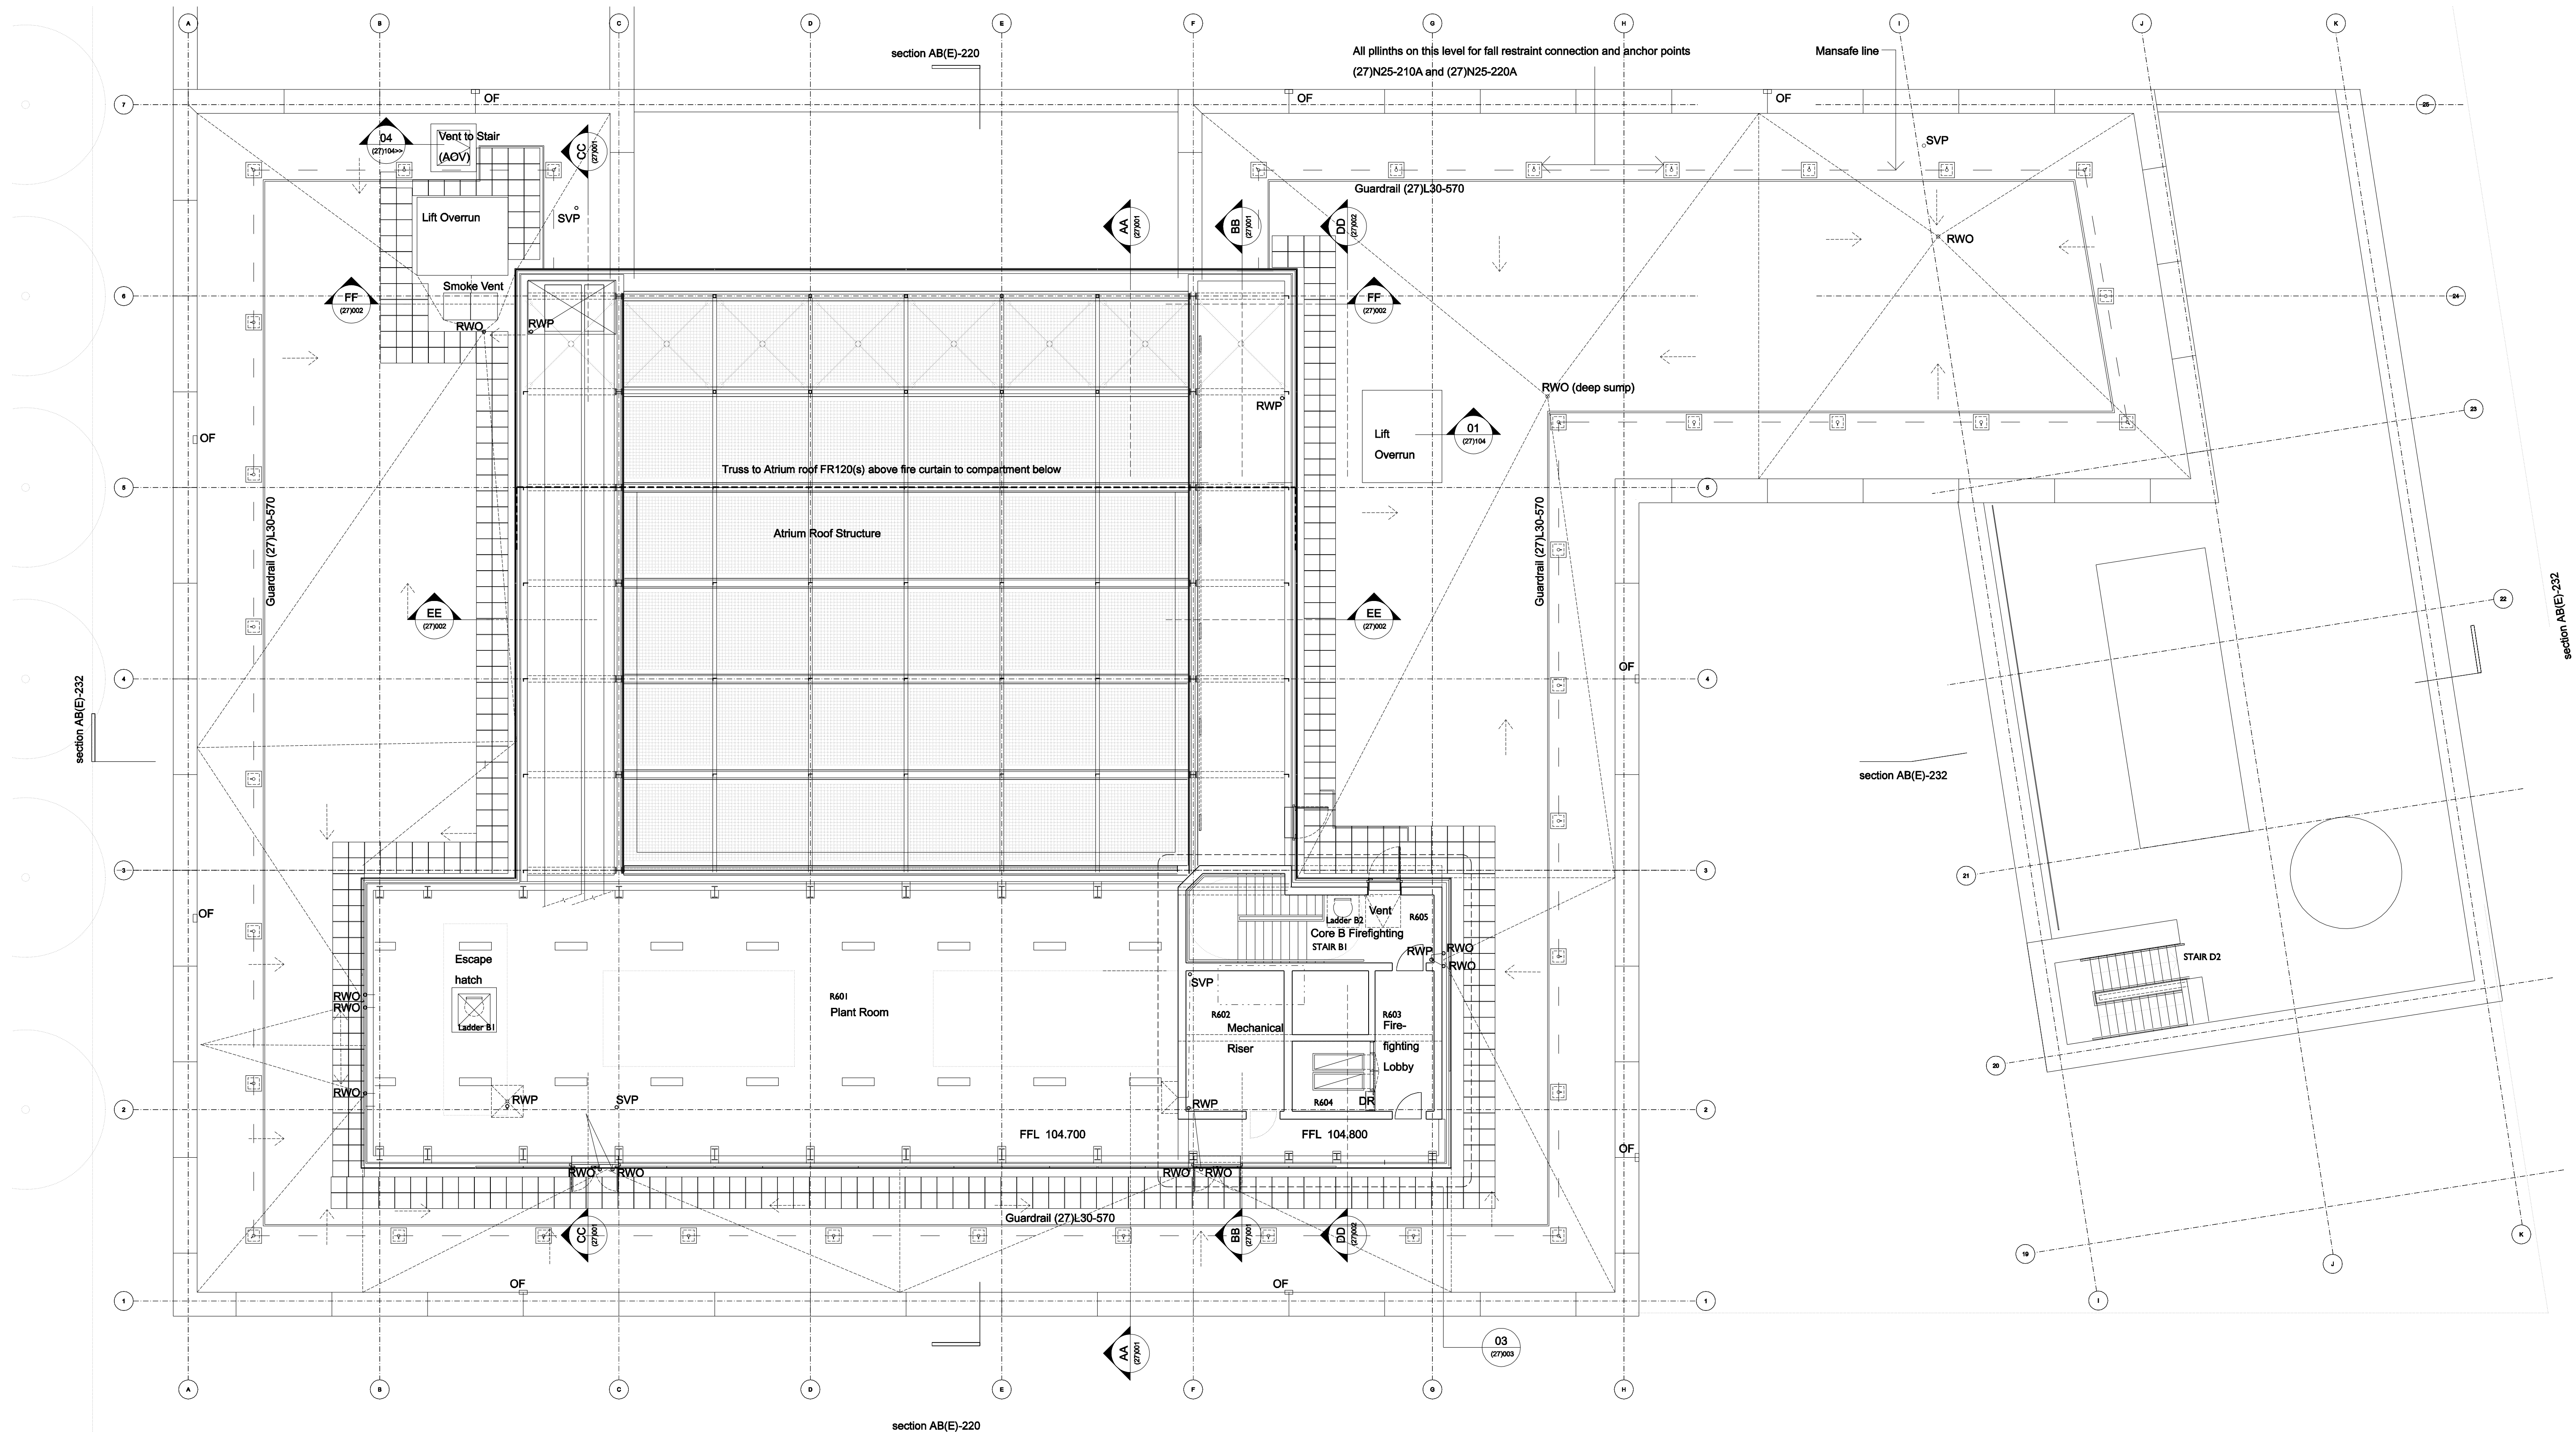

Revisions

Issued 13.10.04
A- 19.11.04
B- 26.11.04
C- 08.01.05
D- 18.02.05
E- 18.03.05

Notes

- C- First billing issue (roofing)
Roof section and detail refs added
SVPs noted at roof level
Planters revised
Internal wall vision panels shown
- D- Billing issue (roofing)
Further roofing notes added
- E- Guardrail extents revised
RWP/ SVP location revisions
Tender Issue

Roofing Notes

- Direction of fall of roof membrane
RWO Rainwater outlet
RWP Rainwater downpipe
OF Rainwater overflow
SVP Soil vent pipe

- FR120 Protected Zone Wall
FR120 Compartment Wall
FR60 Wall
FR60 Compartment Wall
FR30 Wall

Bennetts Associates with Reiach and Hall Architects

Bennetts Associates Architects

- 54 Manor Place Edinburgh EH3 7EH
Tel: +44 (0)131 225 9554
Fax: +44 (0)131 225 9379
E-mail: potterrow@bennettsassociates.com

Reiach and Hall Architects

- 6 Darnaway Street Edinburgh EH3 6BG
Tel: +44 (0)131 225 8444
Fax: +44 (0)131 225 5079
E-mail: potterrow@reichandhall.co.uk

Project

Potterrow Development
for University of Edinburgh

Drawing Title
Phase 1
Sixth Floor Plan

job no.	drawing no.	revision	status
0312	A(E)-106	E	T
scale @ A3 1:200	scale @ A1 1:100	date Oct 2004	

FFL 104.800