


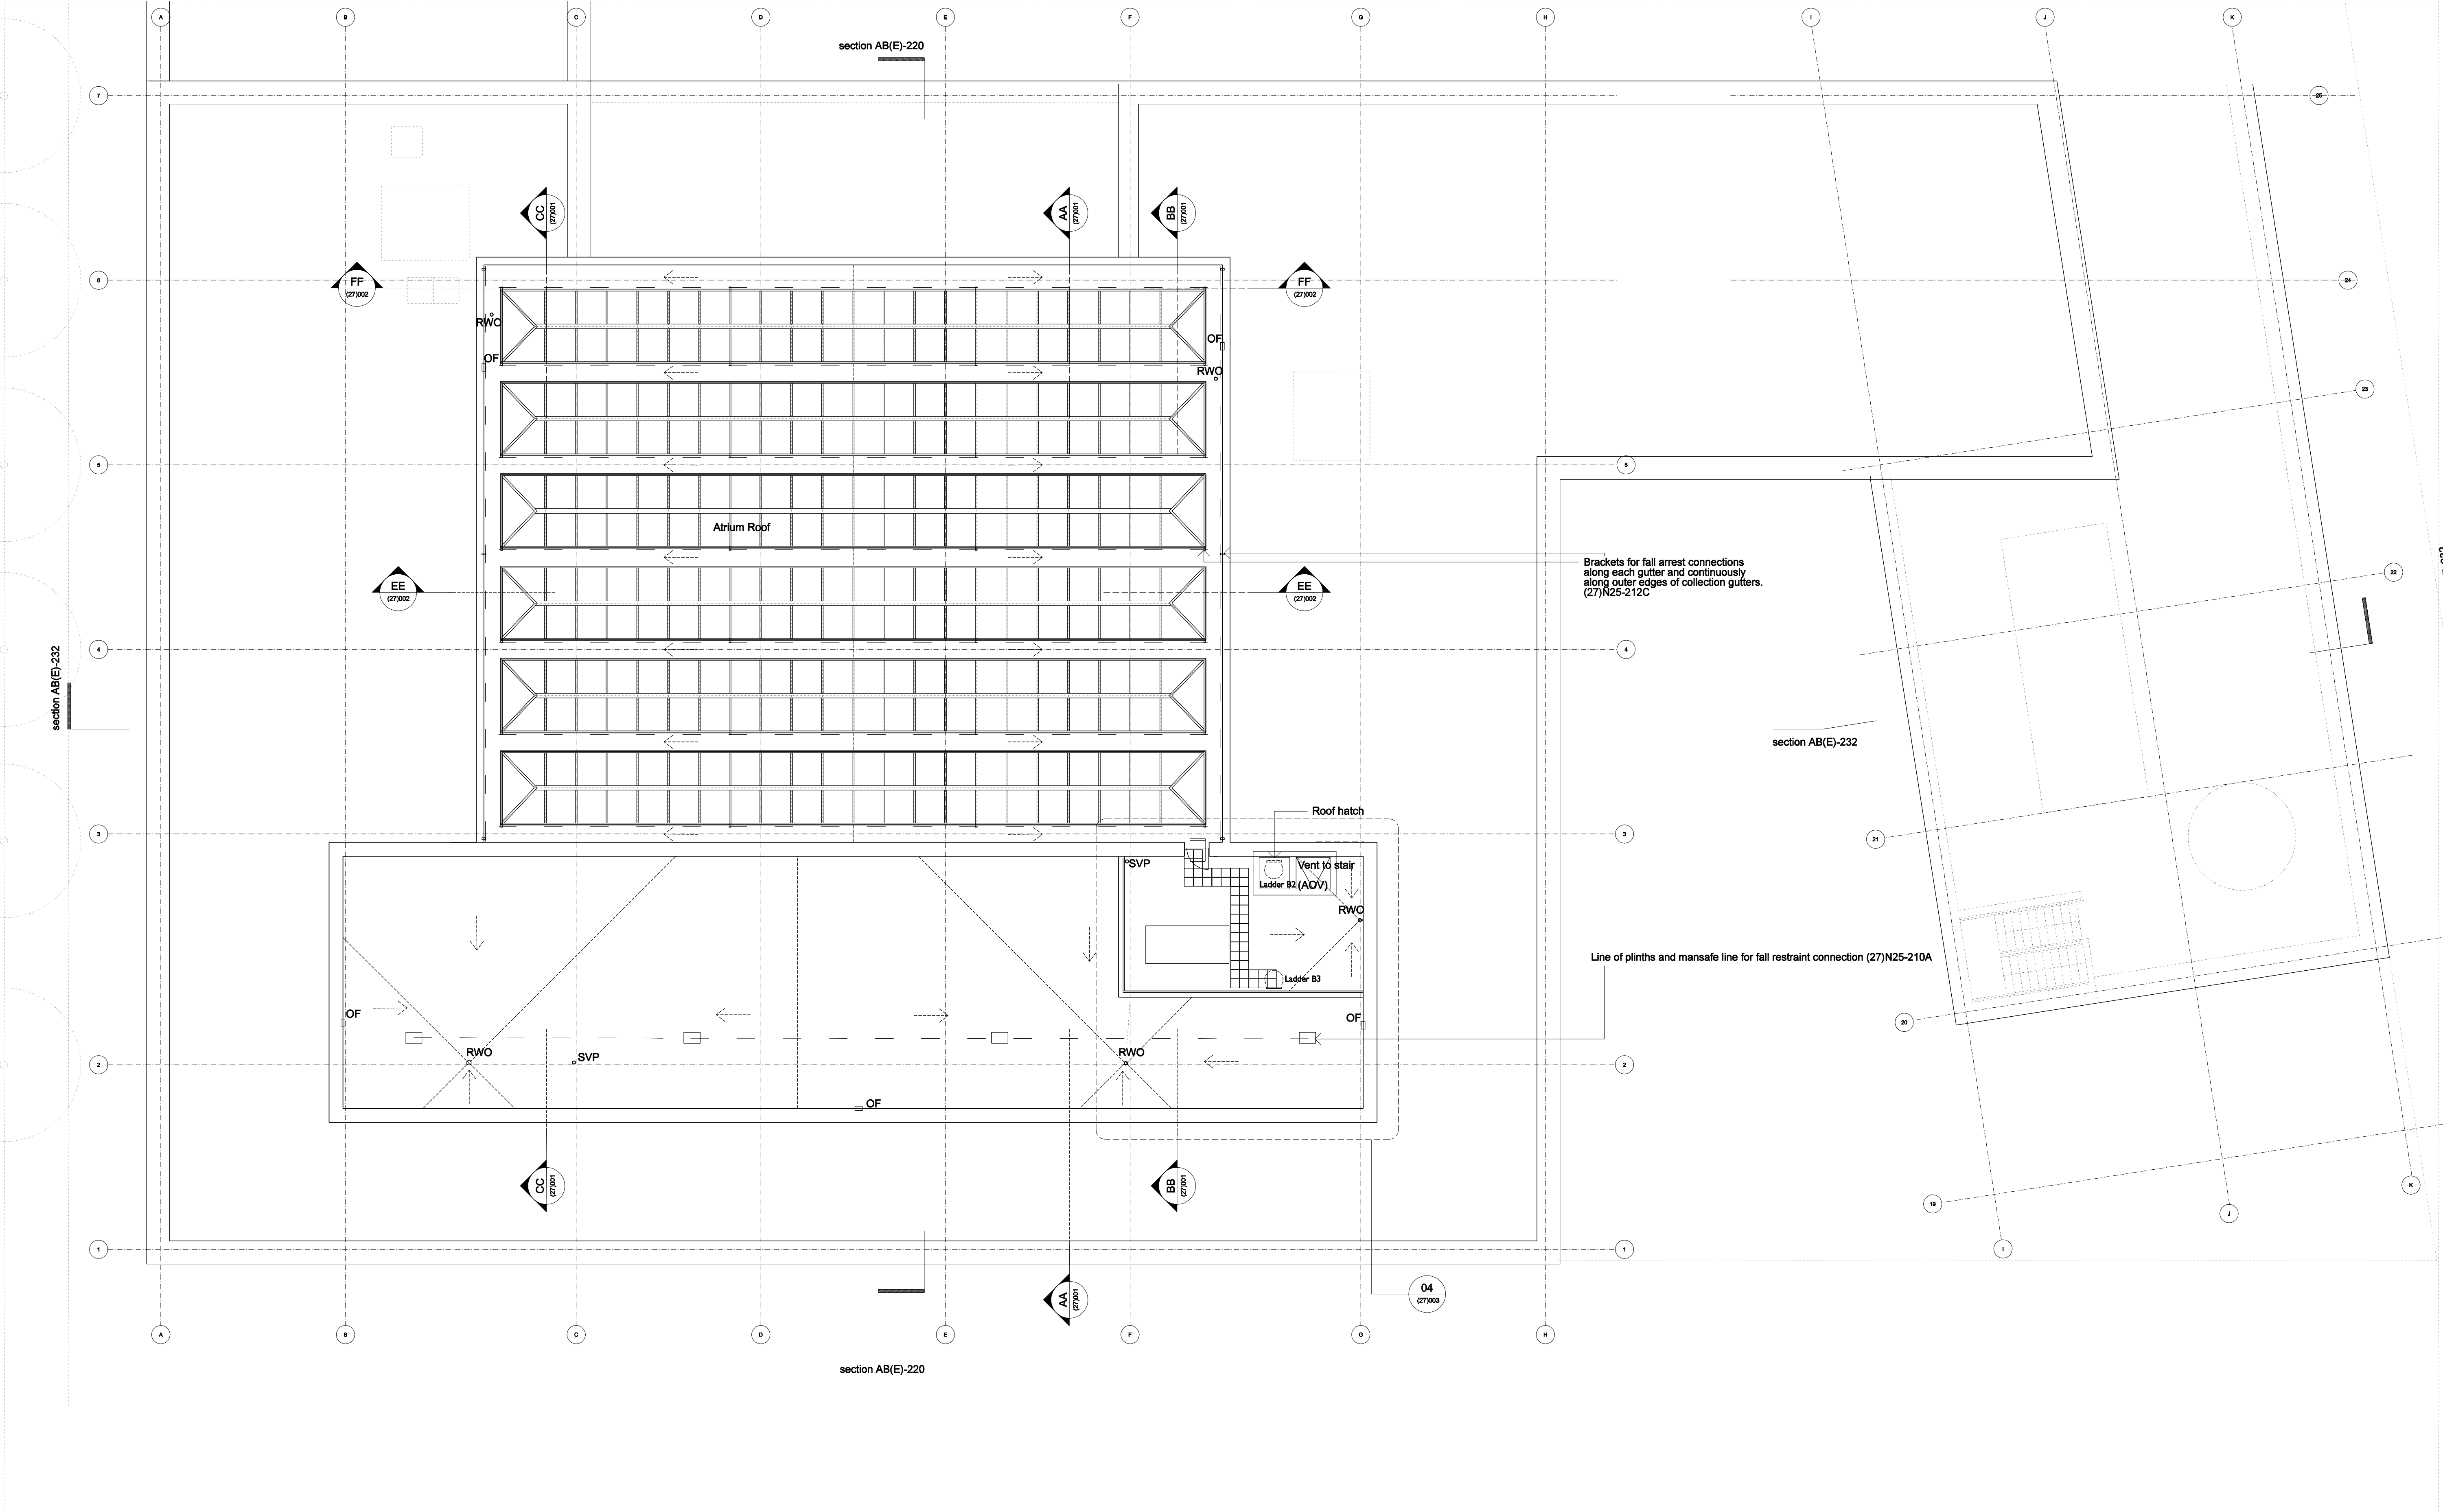

Revisions

Issued 13.10.04
A- 19.11.04
B- 26.11.04
C- 06.01.05
D- 18.02.05
E- 18.03.05

Notes

- C- First billing issue (roofing)
Roof section and detail refs added
SVPs noted at roof level
Planters revised
Internal wall vision panels shown
- D- Billing issue (roofing)
Further roofing notes added
- E- SVP/ RWP notes, gutter fall arrests revised
Tender Issue

Roofing Notes
---> Direction of fall of roof membrane
RWO Rainwater outlet
RWP Rainwater downpipe
OF Rainwater overflow
SVP Soil vent pipe

**Bennetts Associates
with
Reiach and Hall
Architects**

Bennetts Associates Architects
□ 54 Manor Place Edinburgh EH3 7EH
□ Tel: +44 (0)131 225 9554
□ Fax: +44 (0)131 225 9379
□ E-mail: potterrow@bennettsassociates.com

Reiach and Hall Architects
□ 6 Darnaway Street Edinburgh EH3 6BG
□ Tel: +44 (0)131 225 8444
□ Fax: +44 (0)131 225 5079
□ E-mail: potterrow@reichandhall.co.uk

Project
**Potterrow Development
for University of Edinburgh**

Drawing Title
**Phase 1
Seventh Floor Plan
(Roof Plan)**

job no.	drawing no.	revision	status
0312	A(E)-107	E	T
scale @ A3 1:200	scale @ A1 1:100	date Oct 2004	