


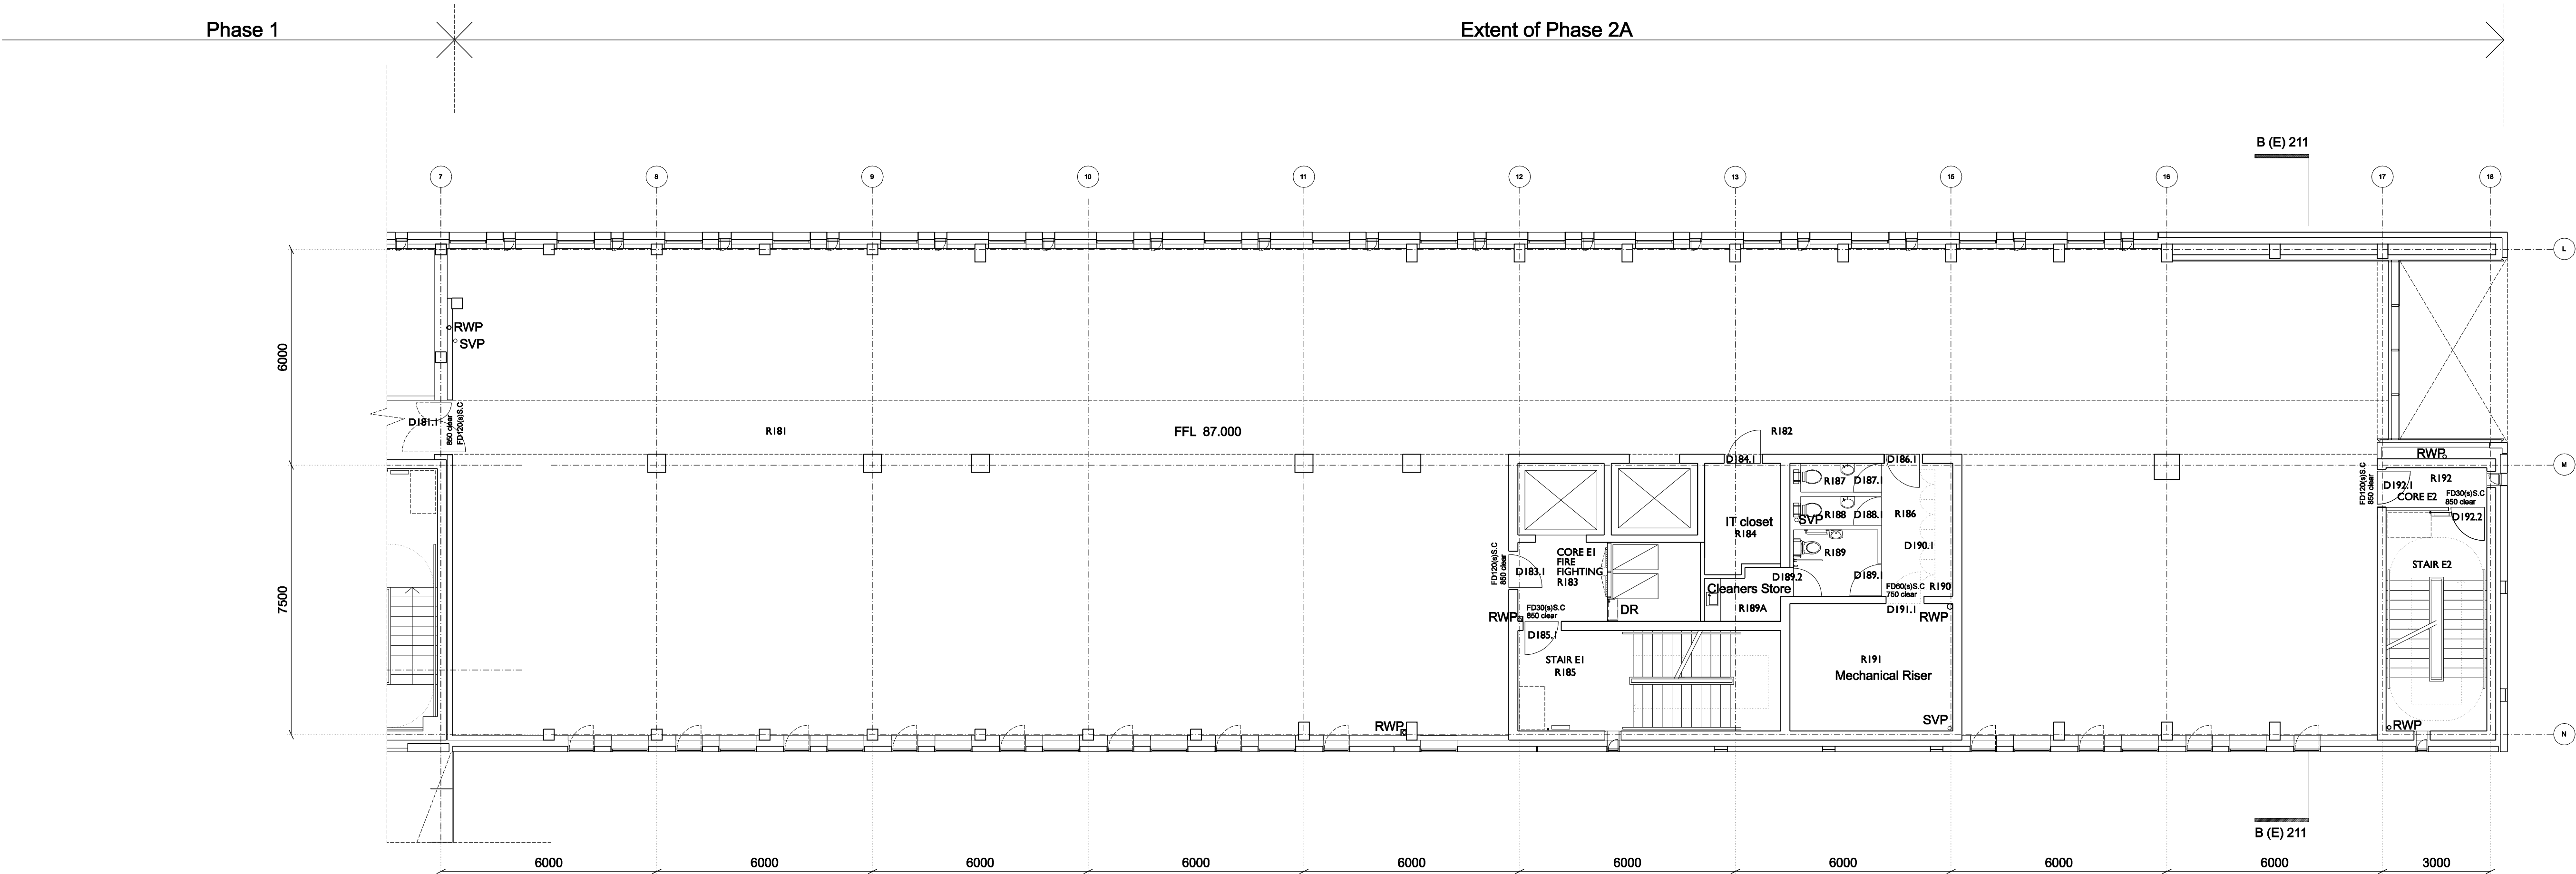

Revisions

- issued 19.11.04
A 26.11.04
B 06.01.05
D 18.03.05

Notes

- B Core E1 wall grid 13 realigned
D Core layout revised. Columns updated. Tender Issue

**Bennetts Associates
with
Reiach and Hall
Architects**

Bennetts Associates Architects
□ 54 Manor Place Edinburgh EH3 7EH
□ Tel: +44 (0)131 225 9554
□ Fax: +44 (0)131 225 9379
□ E-mail: potterrow@bennettsassociates.com

Reiach and Hall Architects
□ 6 Darnaway Street Edinburgh EH3 6BG
□ Tel: +44 (0)131 225 8444
□ Fax: +44 (0)131 225 5079
□ E-mail: potterrow@reichandhall.co.uk

Project
**Potterrow Development
for University of Edinburgh**

Drawing Title
**Phase 2A
First Floor Plan**

job no.	drawing no.	revision	status
0312	B(E)101	D	T

scale @ A3	scale @ A1	date
1:200	1:100	Jan 05

FFL 87.000