


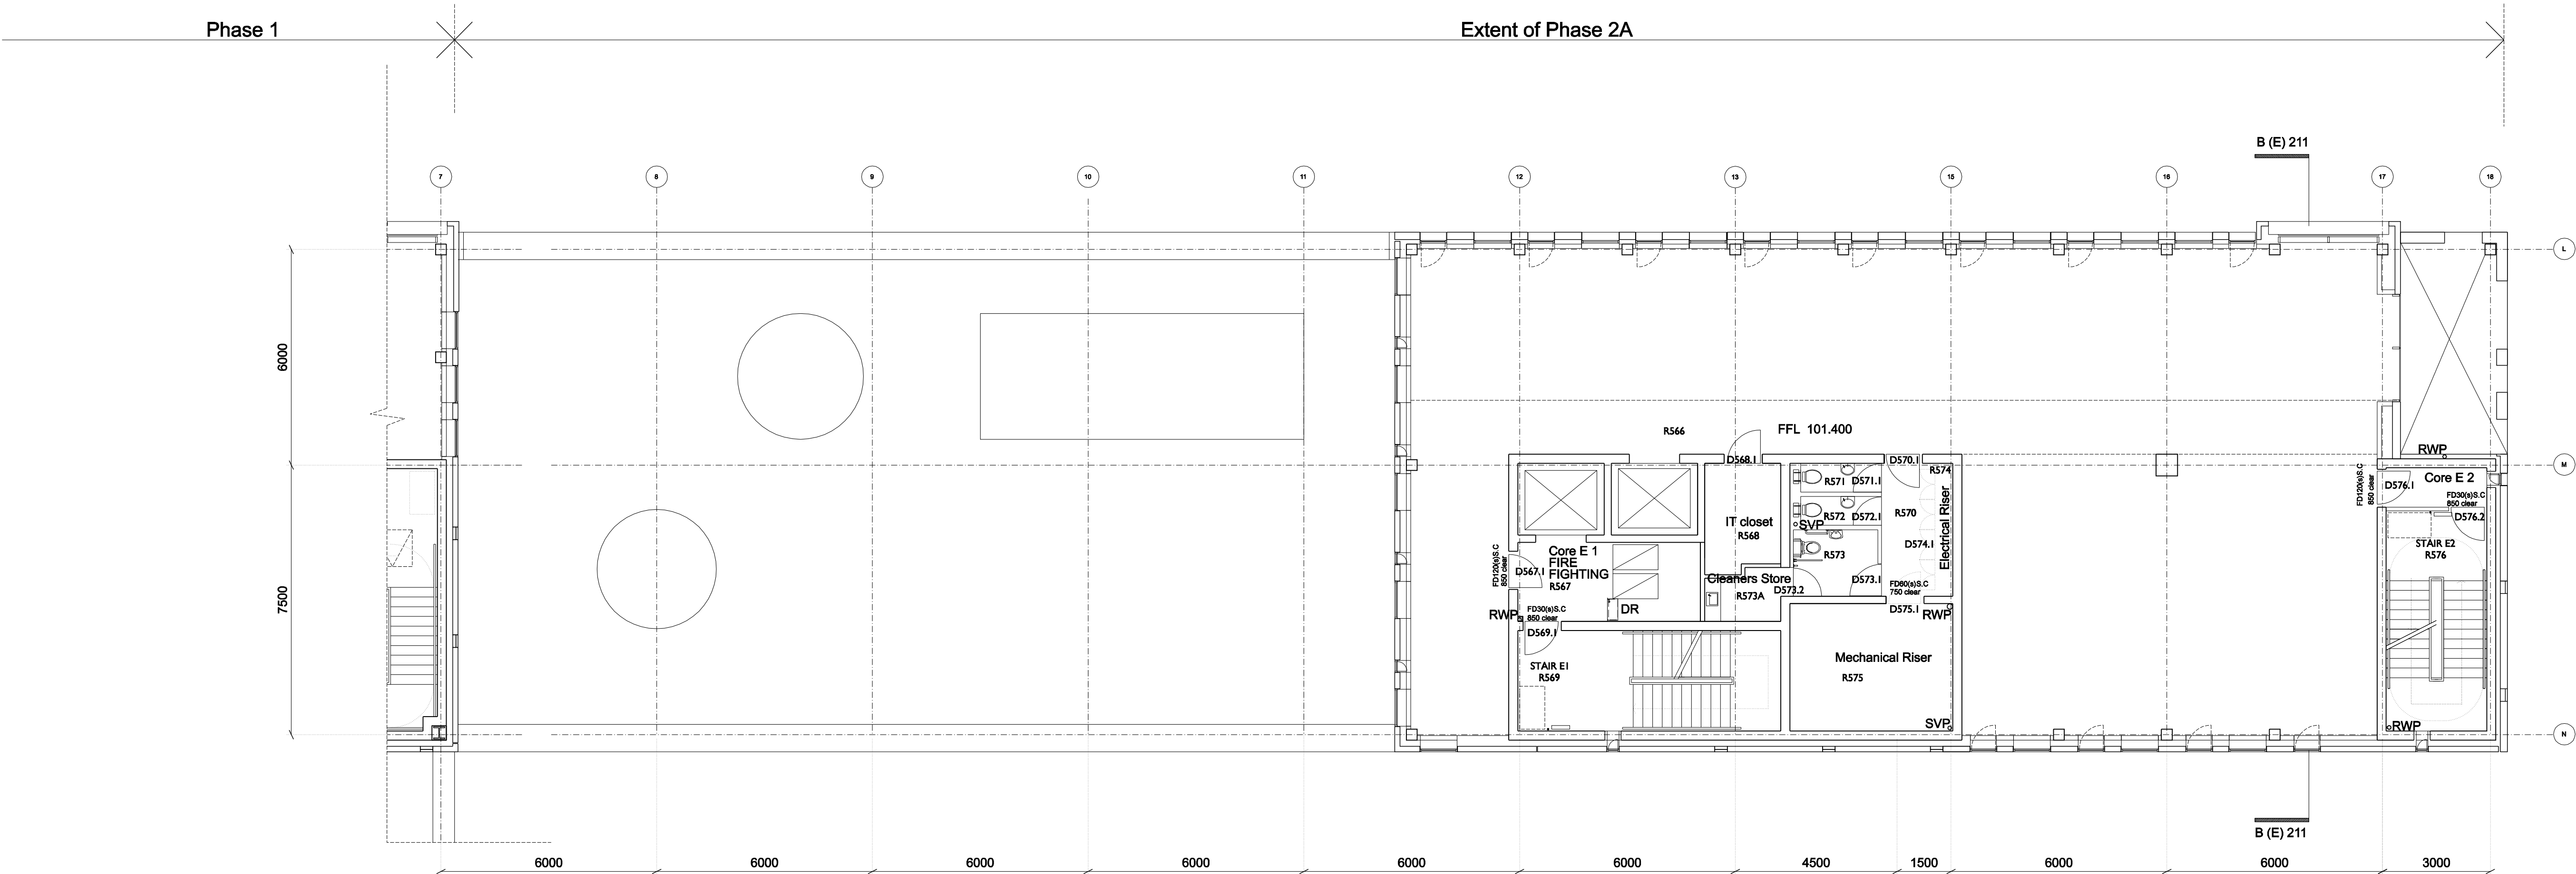

FFL 101.400

Revisions

- issued 19.11.04  
A 26.11.04  
B 06.01.05  
D 18.03.05

Notes

- B First billing issue (roofing)  
Roof section and detail refs added  
SVPs noted at roof level  
Planters revised  
Core E1 wall grid 13 realigned  
D Tender Issue

**Bennetts Associates  
with  
Reiach and Hall  
Architects**

**Bennetts Associates Architects**

- 54 Manor Place Edinburgh EH3 7EH  
Tel: +44 (0)131 225 9554  
Fax: +44 (0)131 225 9379  
E-mail: potterrow@bennettsassociates.com

**Reiach and Hall Architects**

- 6 Darnaway Street Edinburgh EH3 6BG  
Tel: +44 (0)131 225 8444  
Fax: +44 (0)131 225 5079  
E-mail: potterrow@reichandhall.co.uk

Project

**Potterrow Development  
for University of Edinburgh**

Drawing Title

**Phase 2A  
Fifth Floor Plan**

job no. 0312  
drawing no. B(E)105  
revision D  
status T

scale @ A3 1:200  
scale @ A1 1:100  
date Jan 05