


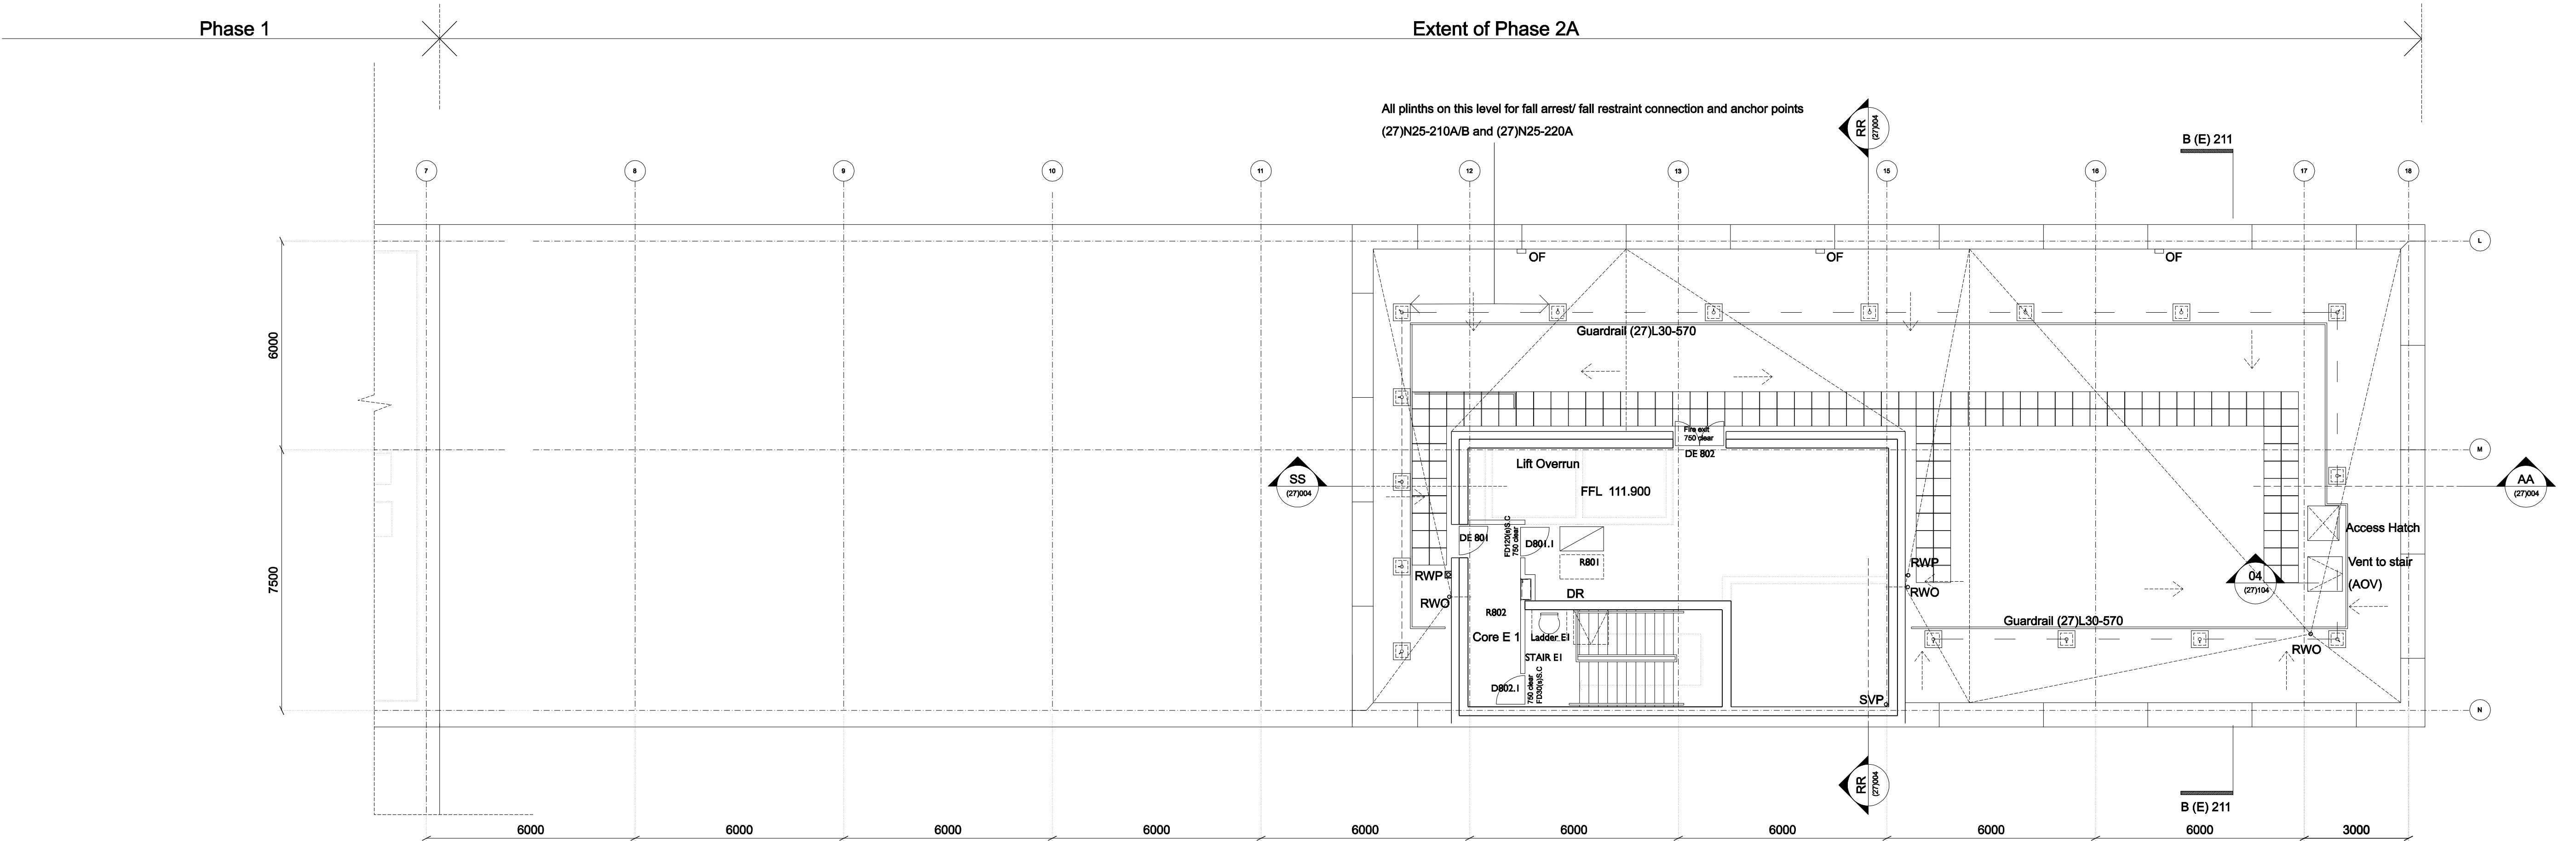


FFL 111.900

Revisions

- issued 19.11.04
A 26.11.04
B 06.01.05
C 18.02.05
D 18.03.05

Notes

- B First billing issue (roofing)
Roof section and detail refs added
SVPs noted at roof level
Planters revised
Core E1 wall grid 13 realigned
- C- Billing issue (roofing)
Further roofing notes added
- D- Revision to RWO
Tender Issue

 Roofing Notes	
	Direction of fall of roof membrane
RWO	Rainwater outlet
RWP	Rainwater downpipe
	Rainwater overflow
SVP	Soil vent pipe

**Bennetts Associates
with
Reiach and Hall
Architects**

Bennetts Associates Architects

- ☐ 54 Manor Place Edinburgh EH3 7EH
☐ Tel: +44 (0)131 225 9554
☐ Fax: +44 (0)131 225 9379
☐ E-mail: potterrow@bennettsassociates.com

Reiach and Hall Architects

- ☐ 6 Darnaway Street Edinburgh EH3 6BG
☐ Tel: +44 (0)131 225 8444
☐ Fax: +44 (0)131 225 5079
☐ E-mail: potterrow@reichandhall.co.uk

Project

**Potterrow Development
for University of Edinburgh**

Drawing Title
Phase 2A
Eighth Floor Plan

job no.	drawing no.	revision	status
0312	B(E)108	D	T

scale @ A3	scale @ A1	date
1:200	1:100	Jan 05