


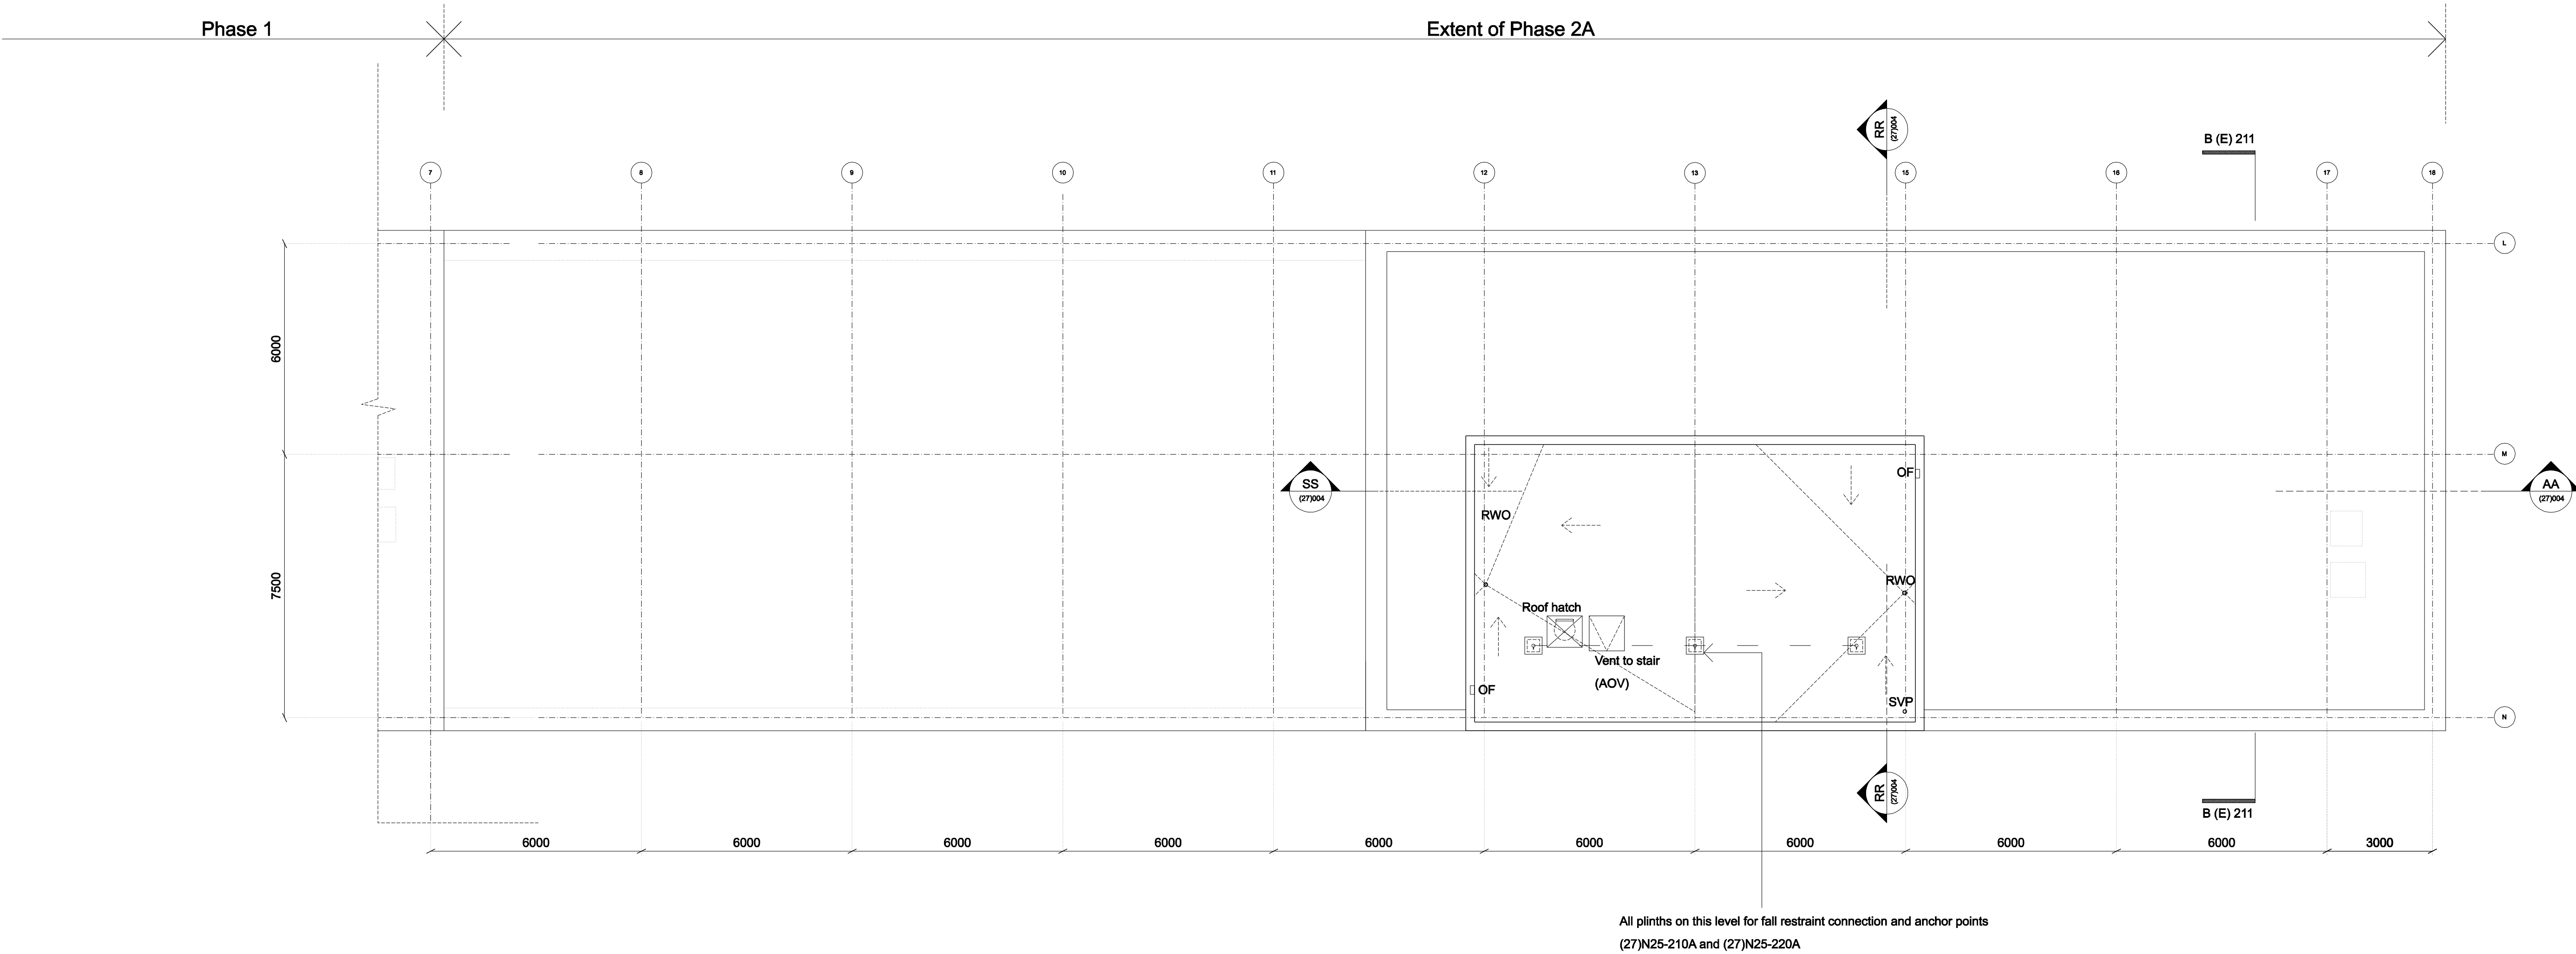

Revisions

- issued 19.11.04  
A 26.11.04  
B 06.01.05  
C- 18.02.05  
D- 18.03.05

Notes

- B First billing issue (roofing)  
Roof section and detail refs added  
SVPs noted at roof level  
Planters revised  
Core E1 wall grid 13 realigned
- C- Billing issue (roofing)  
Further roofing notes added
- D- Tender Issue

Roofing Notes

- Direction of fall of roof membrane  
RWO Rainwater outlet  
RWP Rainwater downpipe  
Rainwater overflow  
SVP Soil vent pipe

**Bennetts Associates  
with  
Reiach and Hall  
Architects**

**Bennetts Associates Architects**

- 54 Manor Place Edinburgh EH3 7EH  
Tel: +44 (0)131 225 9554  
Fax: +44 (0)131 225 9379  
E-mail: potterrow@bennettsassociates.com

**Reiach and Hall Architects**

- 6 Darnaway Street Edinburgh EH3 6BG  
Tel: +44 (0)131 225 8444  
Fax: +44 (0)131 225 5079  
E-mail: potterrow@reichandhall.co.uk

Project  
**Potterrow Development  
for University of Edinburgh**

Drawing Title  
**Phase 2A  
Roof Plan**

| job no. | drawing no. | revision | status |
|---------|-------------|----------|--------|
| 0312    | B(E)109     | D        | T      |

| scale @ A3 | scale @A1 | date   |
|------------|-----------|--------|
| 1:200      | 1:100     | Jan 05 |