


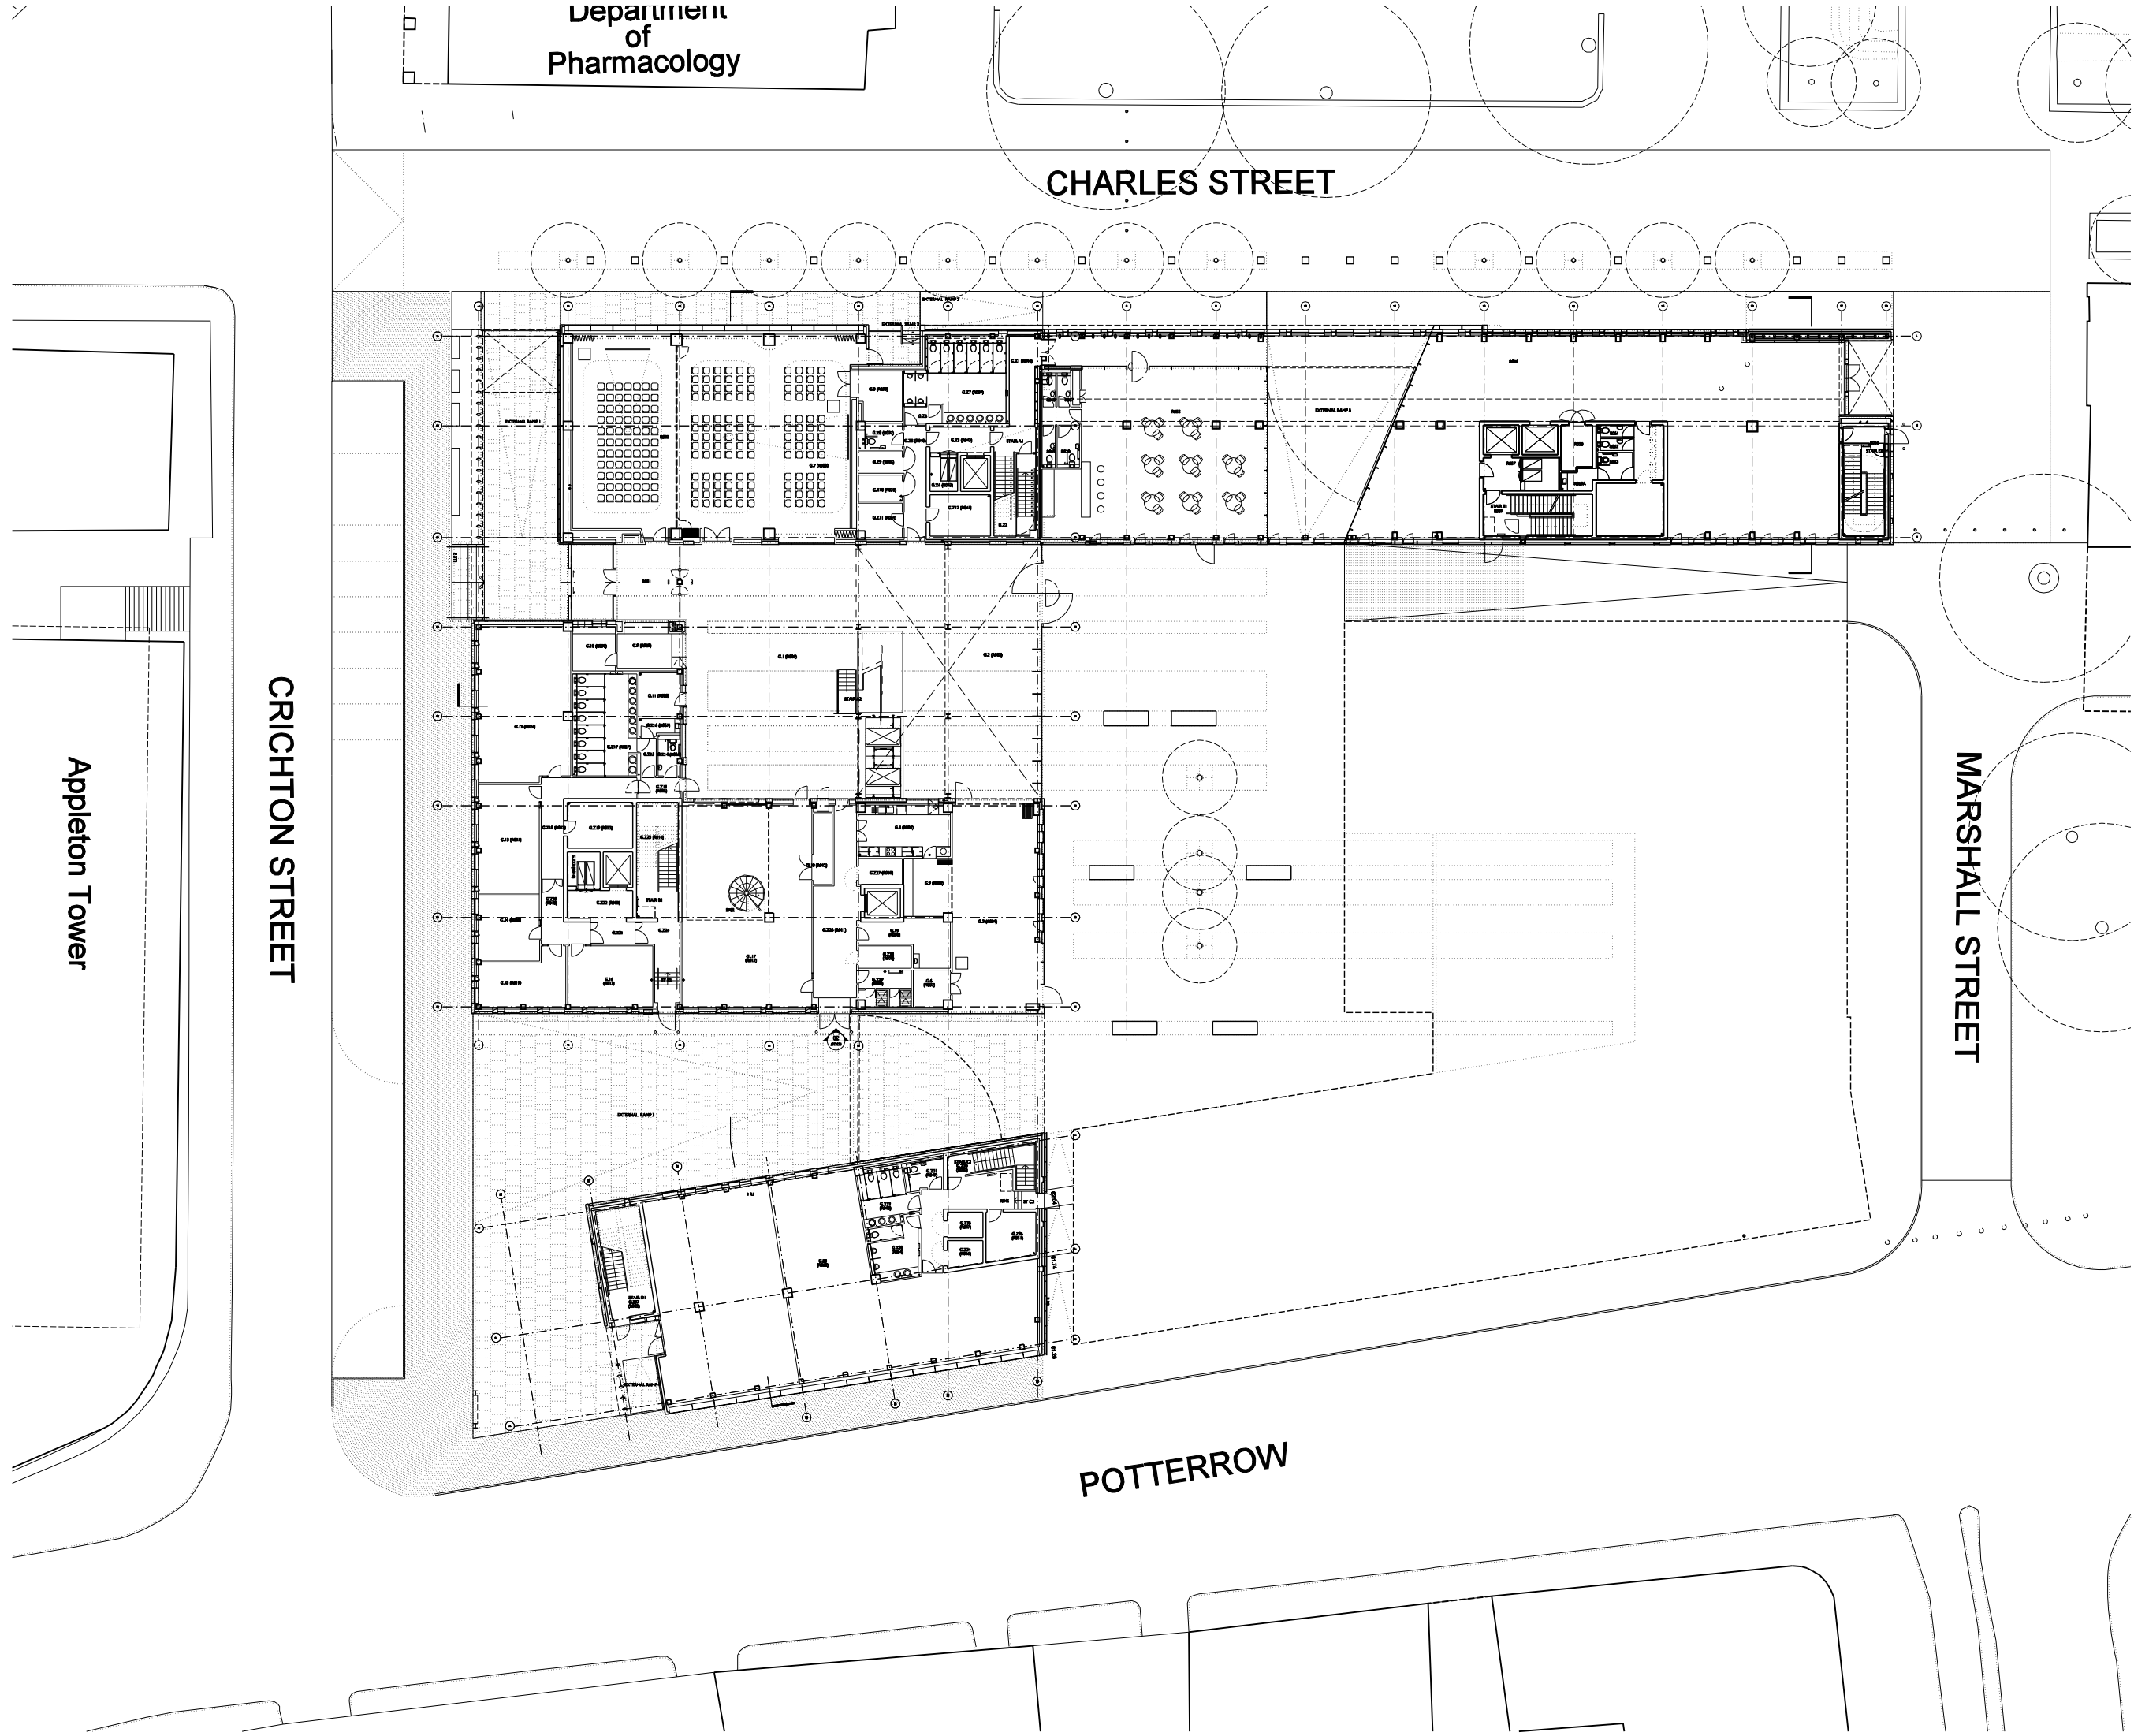

Revisions

Notes

Bennetts Associates
Architects

Bennetts Associates Architects
□ 3 Boroughloch Square Edinburgh EH8 9NJ
□ Tel: +44 (0)131 667 7351
□ Fax: +44 (0)131 662 1867
□ E-mail: edin@bennettsassociates.com

Project
Potterrow Development

Drawing Title
· Ground floor plan
Phase 1 + 2A
·

job no.	drawing no.	revision	status
0312	SK_AB (E)100	. -	. I

scale @ A3	scale @A1	date
1: 400	1:200	. NOV 2005