


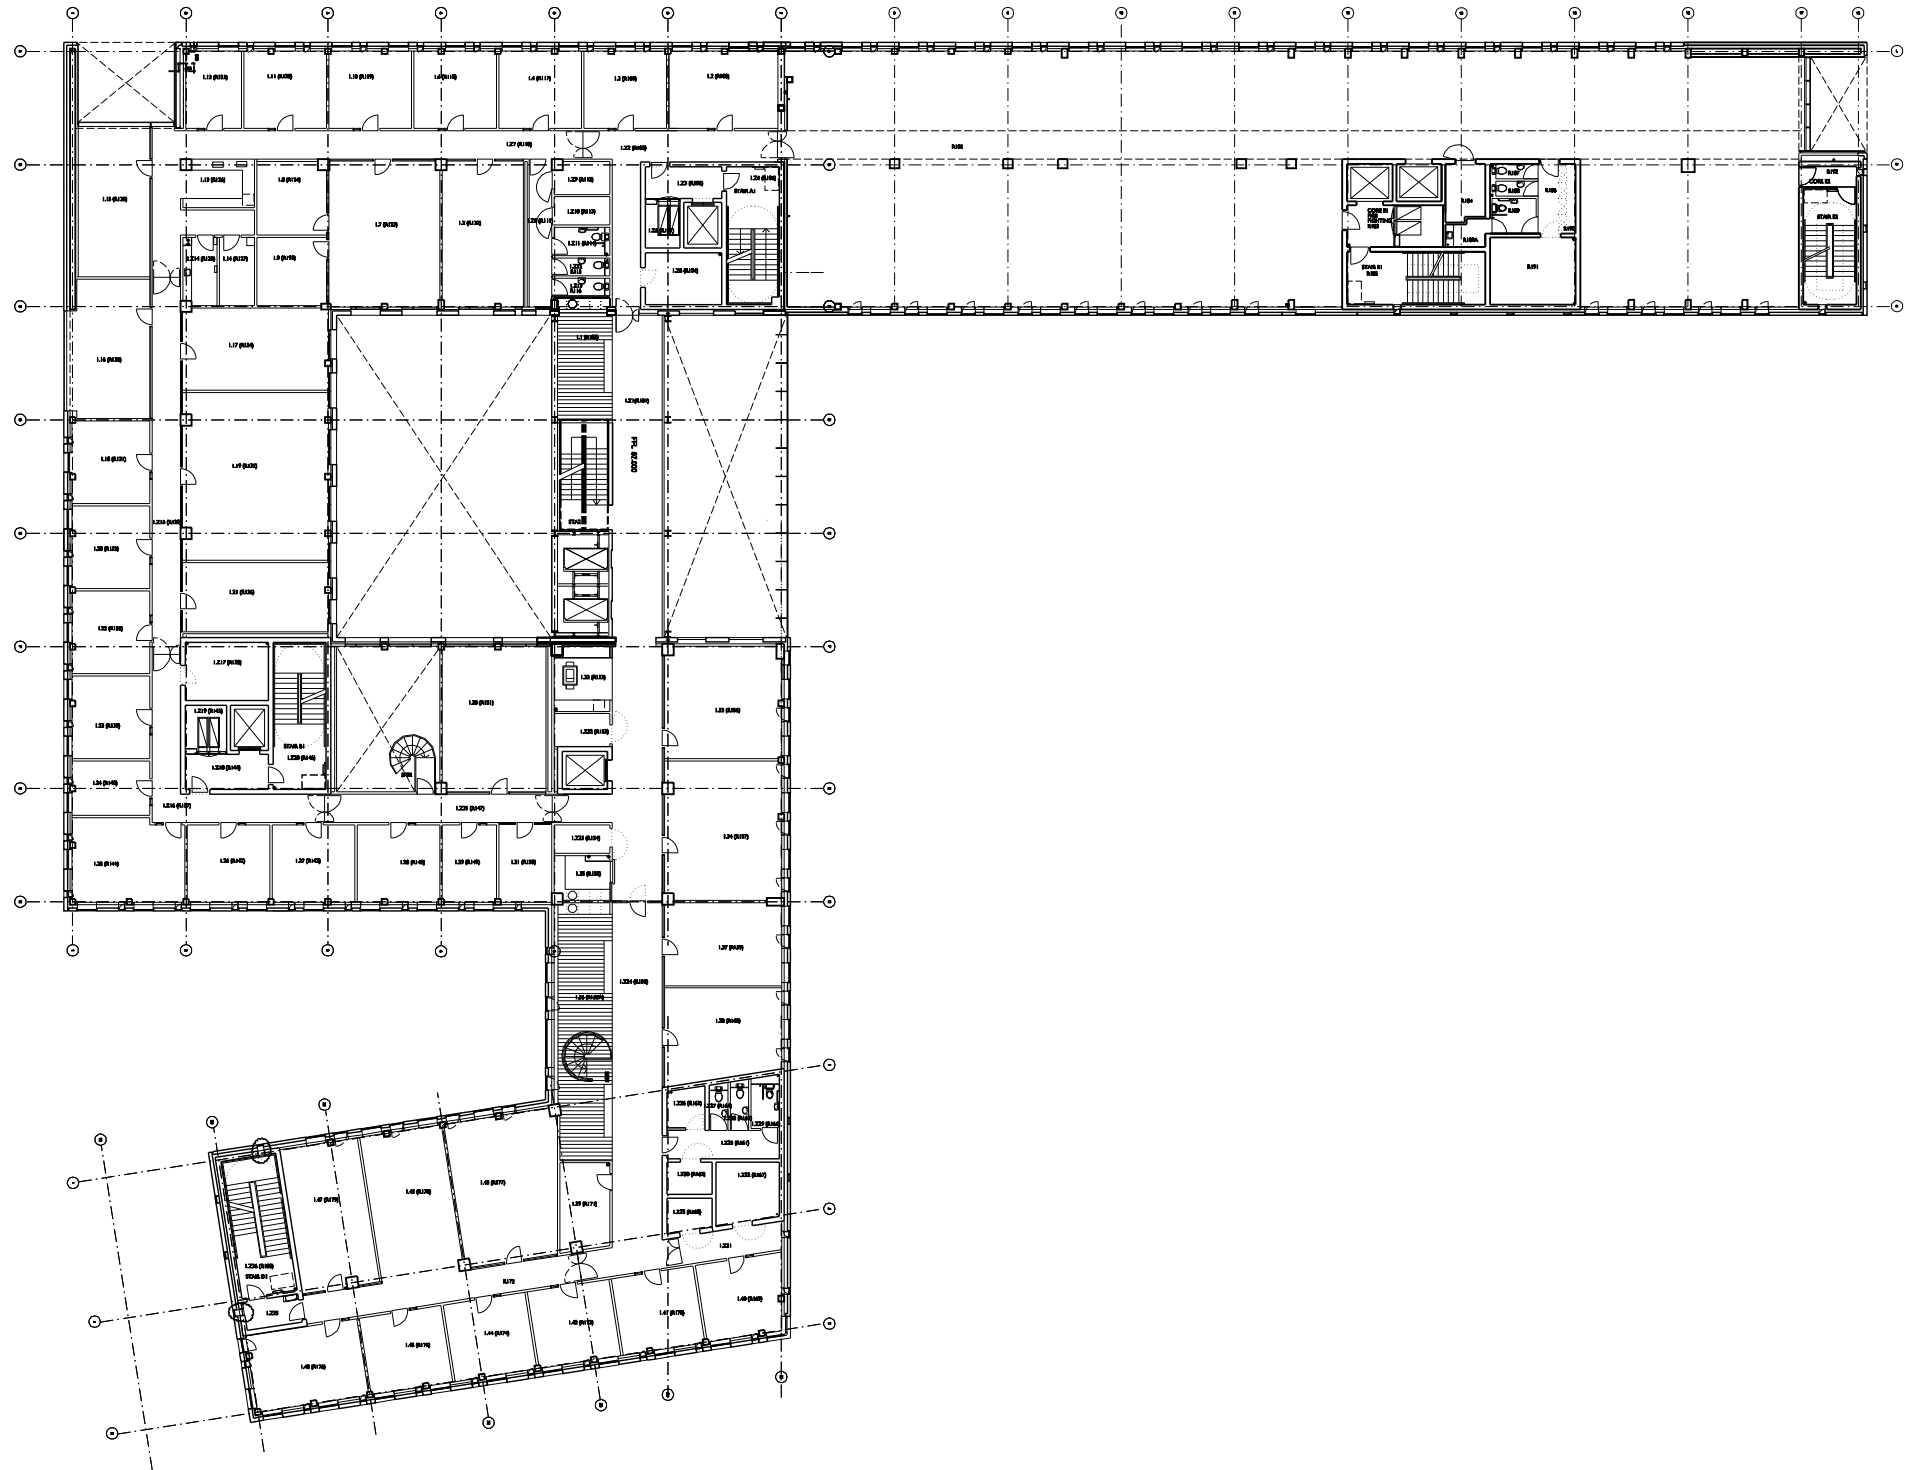

Bennett Associates Architects

☐ 3 Boroughloch Square Edinburgh EH8 9NJ
☐ Tel: +44 (0)131 667 7351
☐ Fax: +44 (0)131 662 1867
☐ E-mail: edin@bennettsassociates.com

Drawing Title

1st floor plan
Phase 1 + 2A

job no.	drawing no.	revision	status
0212	sk AB/E101		I

scale @ A3	scale @A1	date
1: 400	1: 200	. NOV 2005