


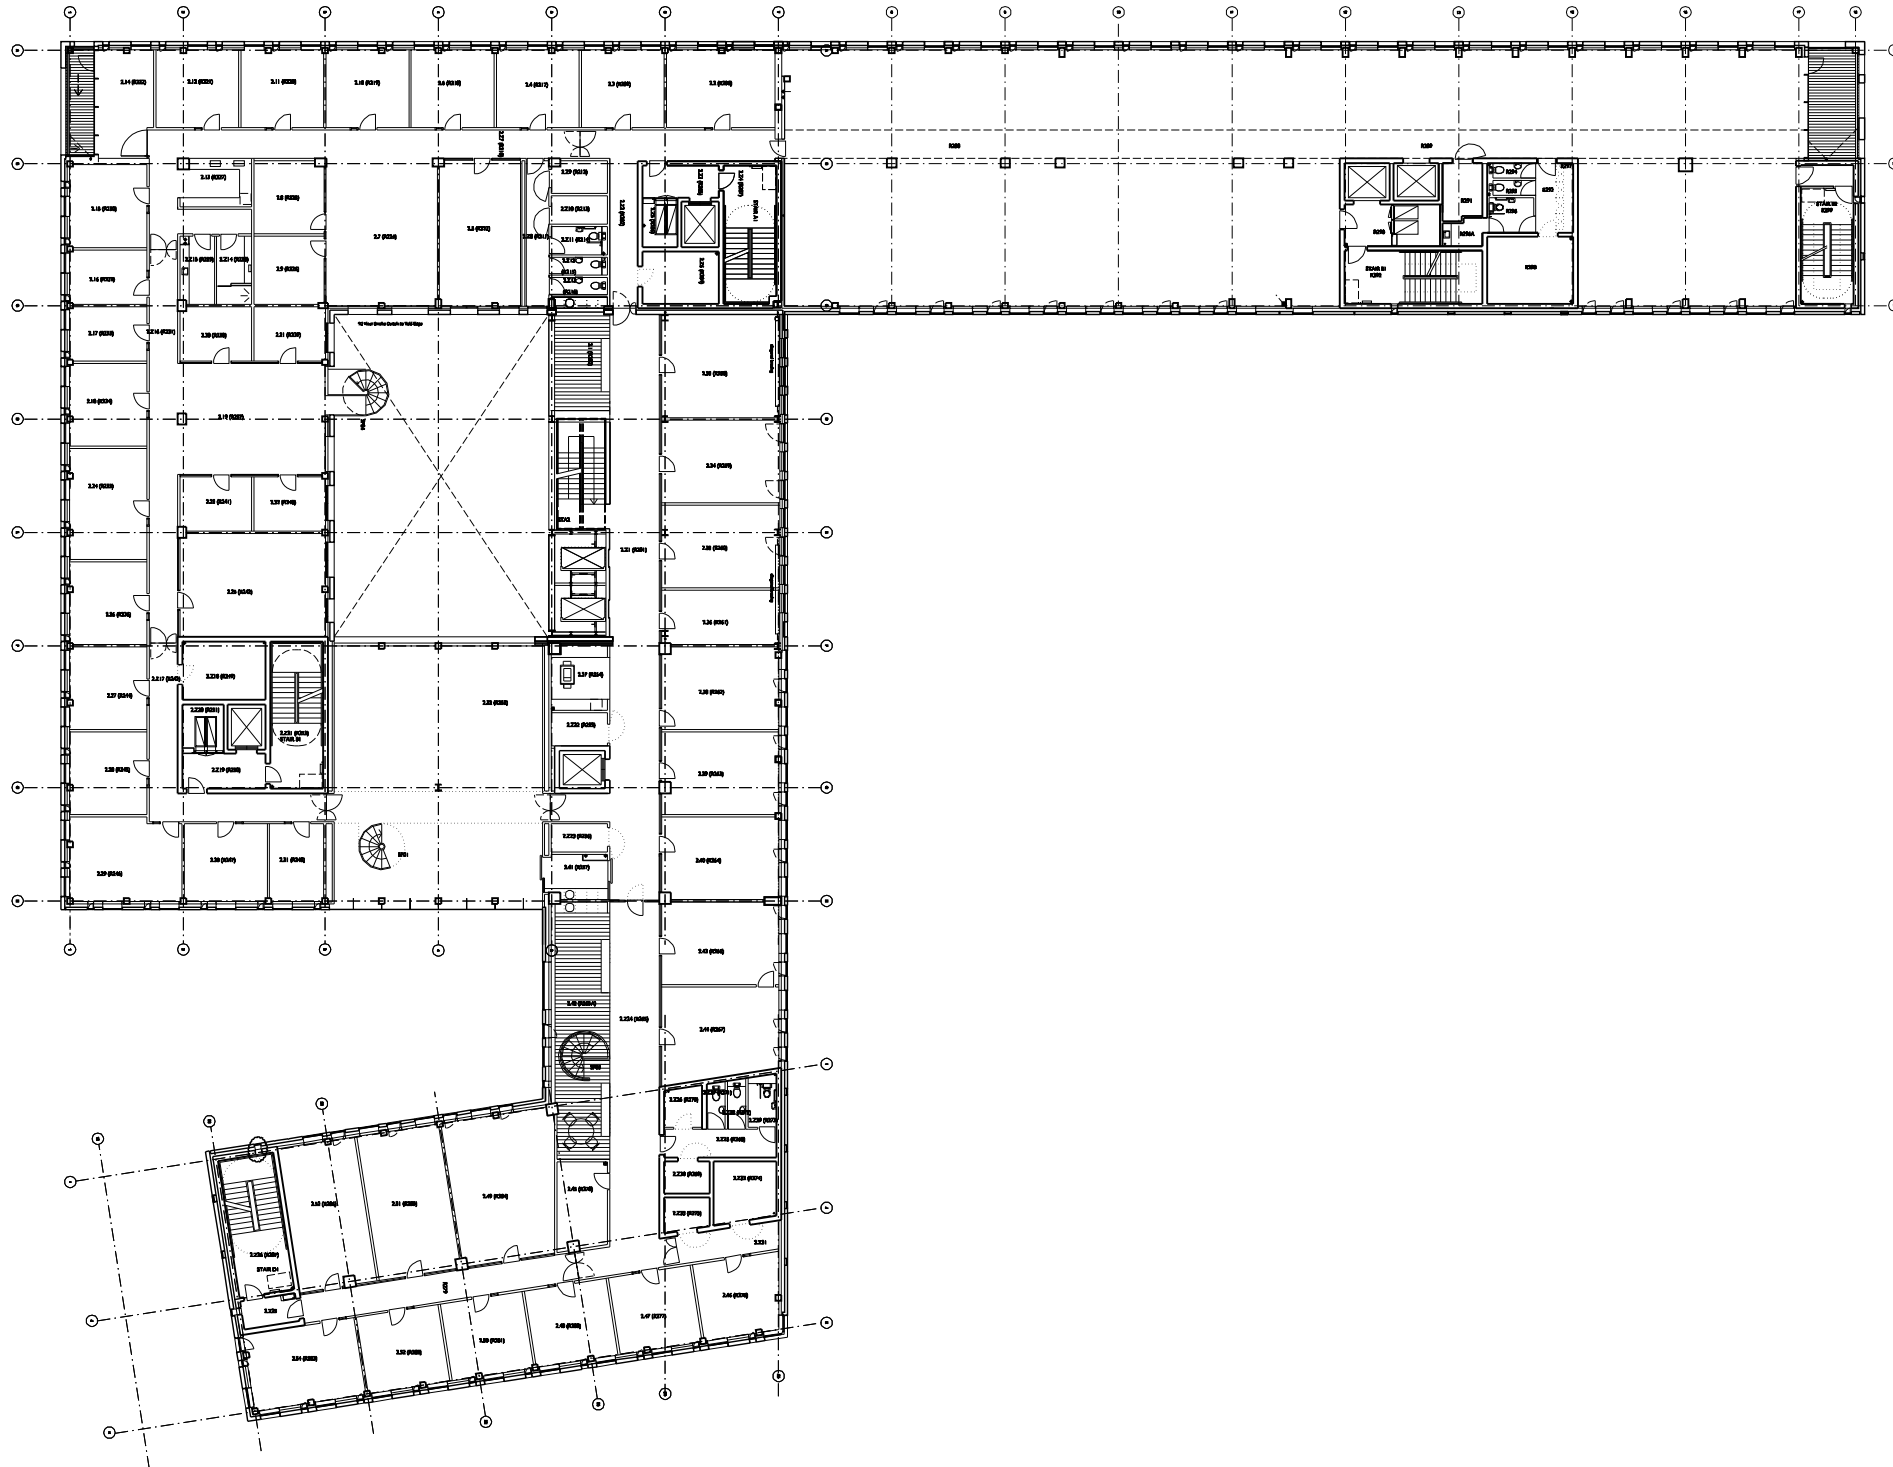

Bennetts Associates Architects
 3 Boroughloch Square Edinburgh EH8 9NJ
 Tel: +44 (0)131 667 7351
 Fax: +44 (0)131 662 1867
 E-mail: edin@bennettsassociates.com

Drawing Title
2nd floor plan
Phase 1 + 2A

2nd floor plan
Phase 1 + 2A

job no.	drawing no.	revision	status
0312	0312_sk_AB(E)102	.	. I

scale @A3	scale @A1	date
1: 400	1: 200	. NOV 2005