


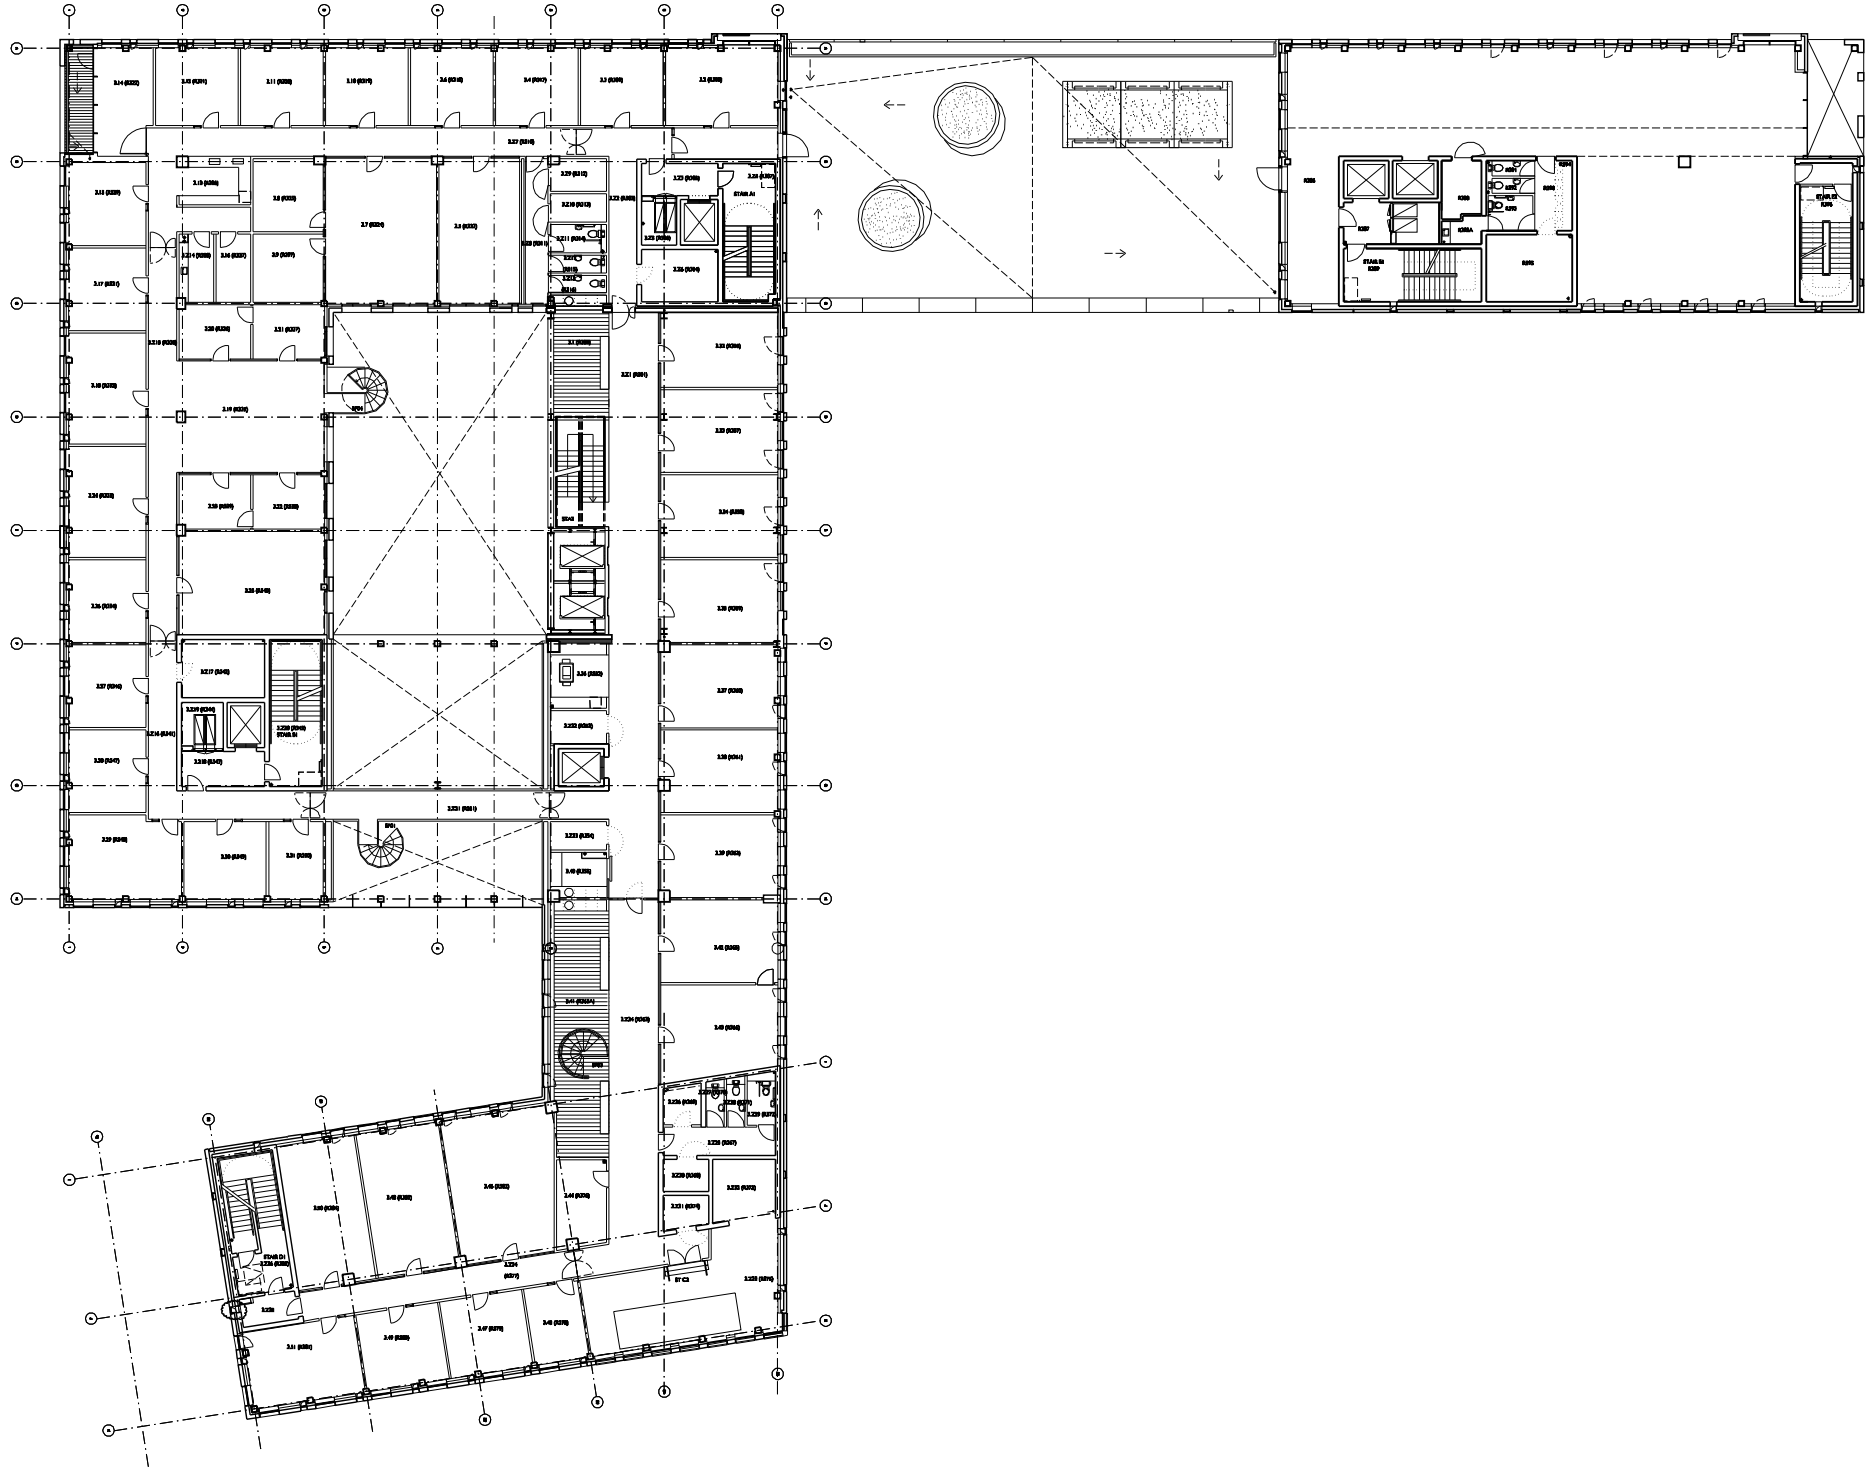

Revisions

Notes

**Bennetts Associates
Architects**

Bennetts Associates Architects
□ 3 Boroughloch Square Edinburgh EH8 9NJ
□ Tel: +44 (0)131 667 7351
□ Fax: +44 (0)131 662 1867
□ E-mail: edin@bennettsassociates.com

**Project
Potterrow Development**

Drawing Title

· 3rd floor plan
· Phase 1 + 2A
·

job no.	drawing no.	revision	status
0312	0312_BK_AB(E)103	-	I

scale @ A3	scale @A1	date
1:400	1:200	.NOV 2005