


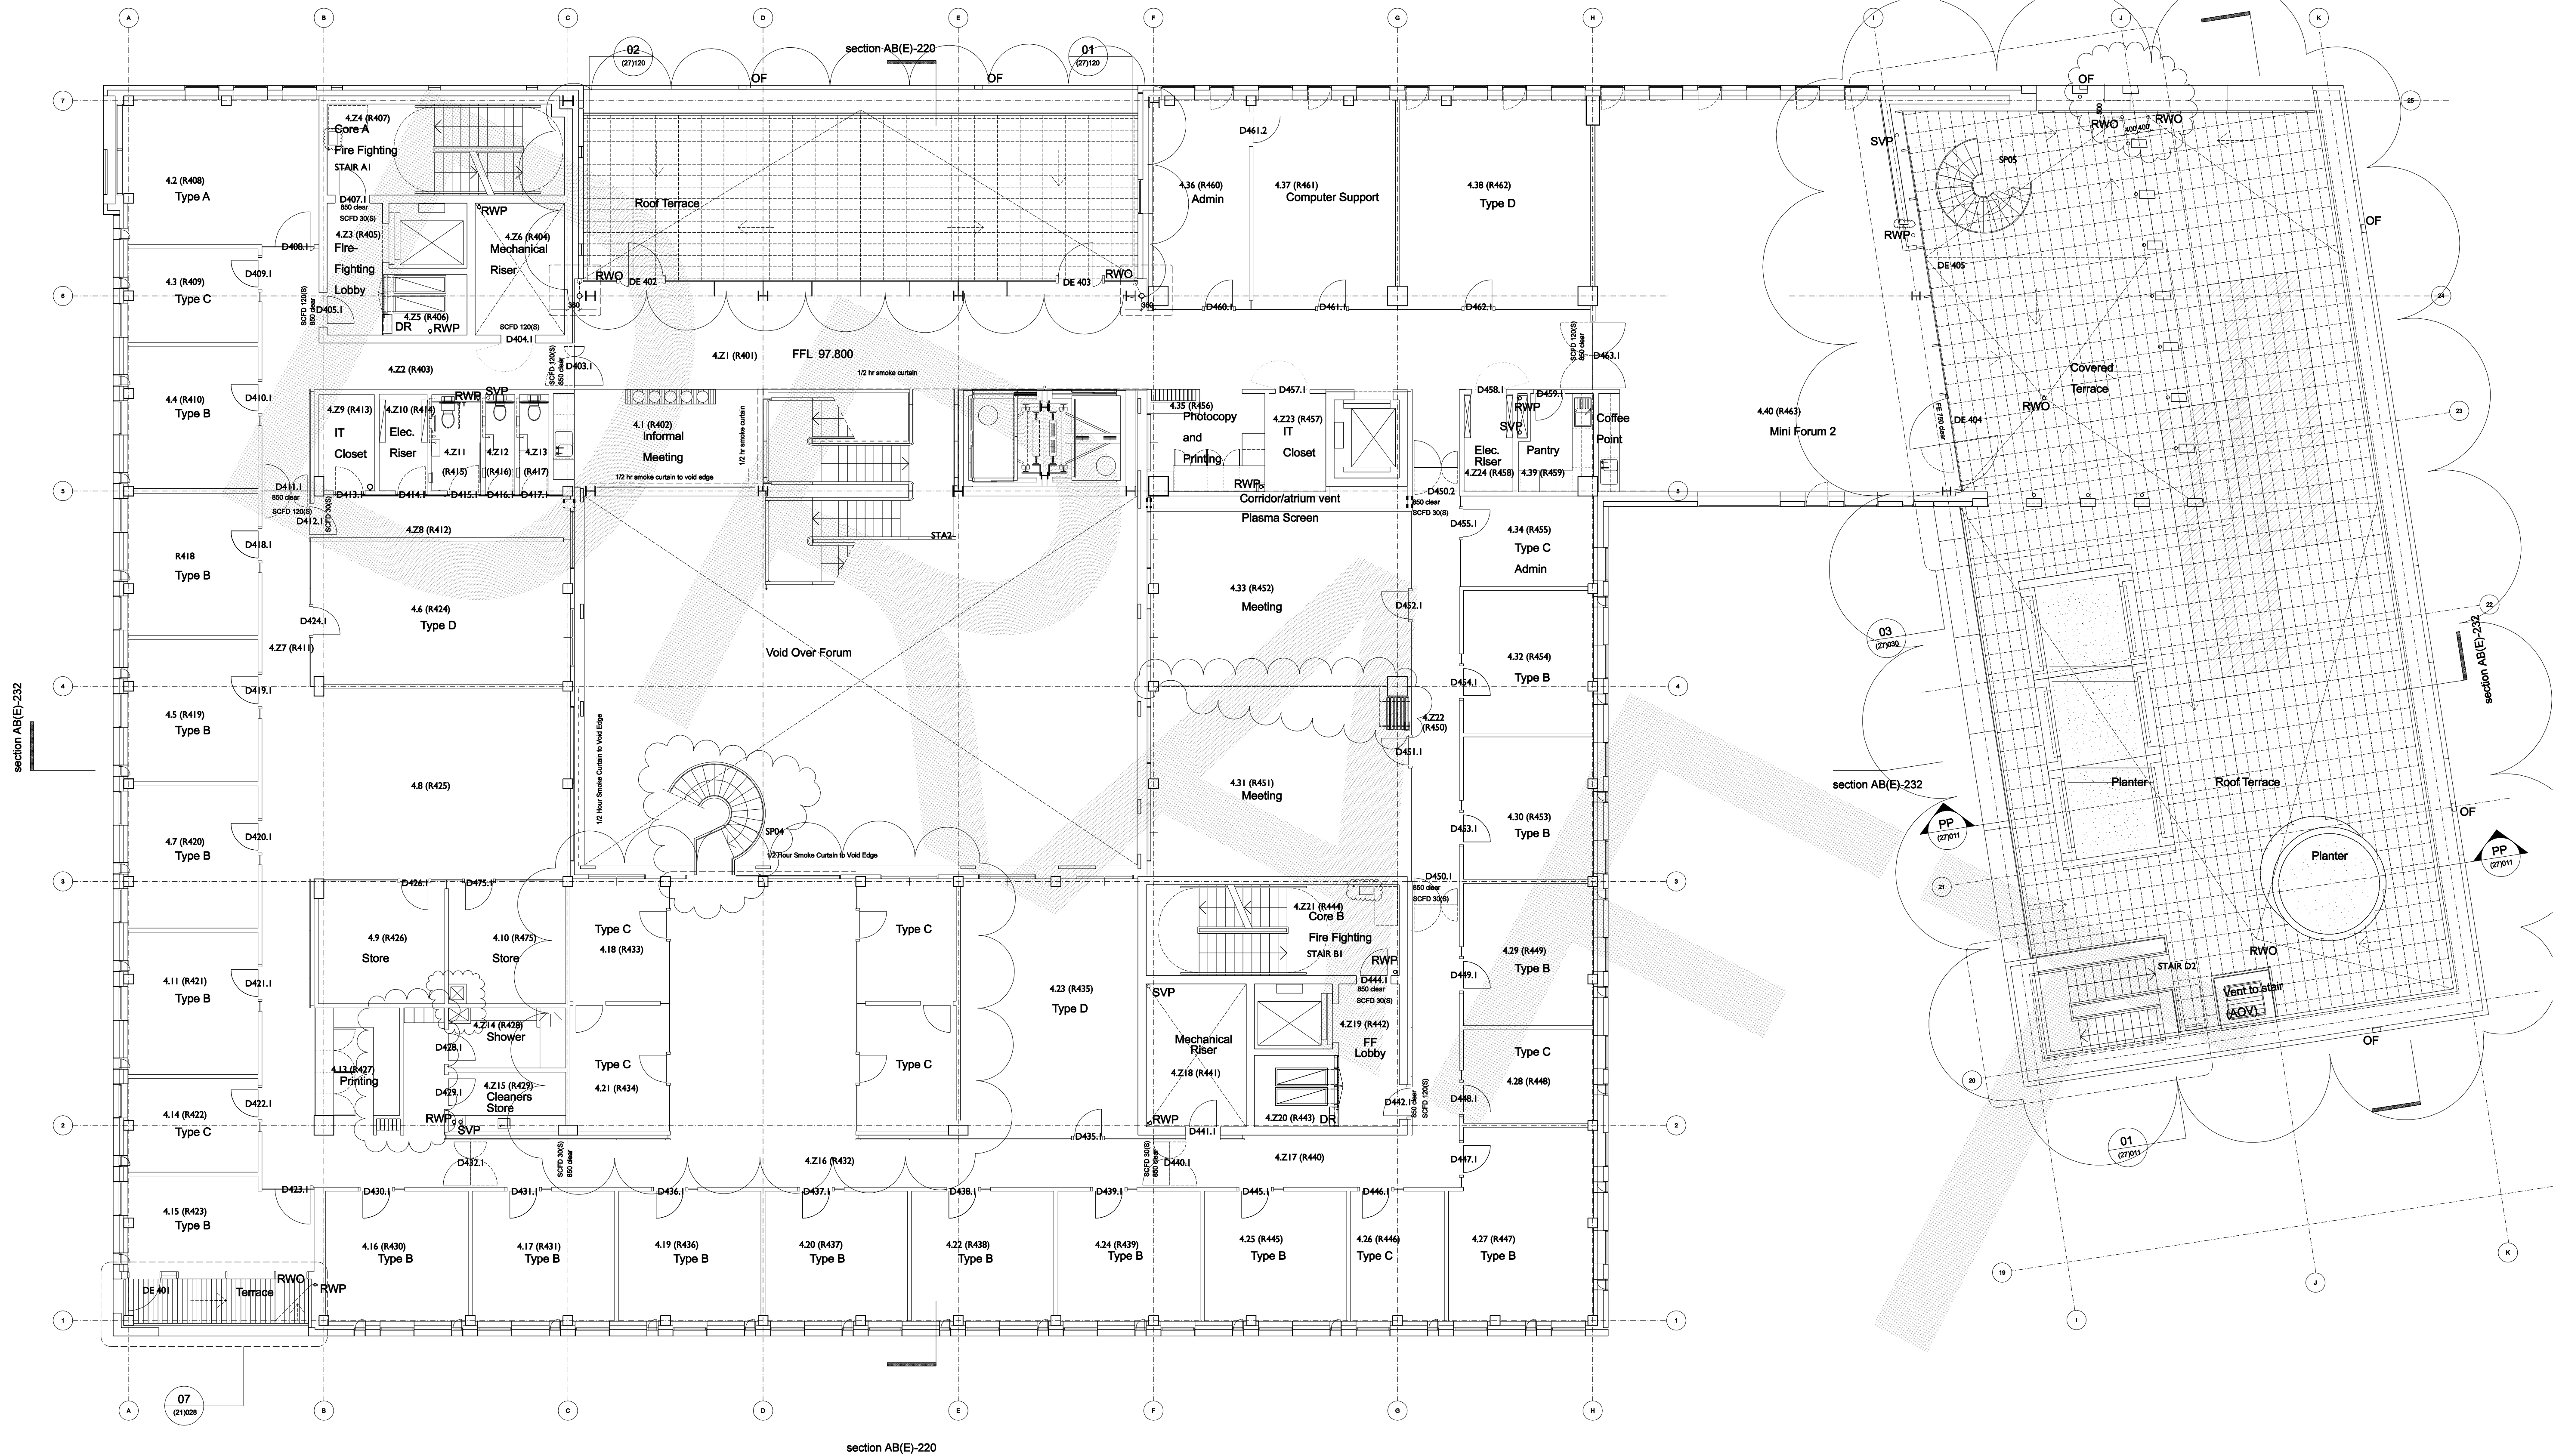

Revisions

G Information Issue 03.06.05
H Status change to T1. Issued for Information 10.06.05
J Standalone Phase 1. Status change to CD. 07.10.05
K Phase 2A added. University room numbers added. 11.11.05
L Atrium & circular stairs updated. Corridor width amended. Scenic lifts updated. Roof terrace planters/balustrade updated. Lift shafts + car updated. 17.03.06
M Core A stair wall correction. Columns at Special Area K updated. Stair SP05 moved. Specialist joinery design development. 14.07.06
N Steel updated to match BH drawings. Pantries and coffee points updated. Status change to CA 11.08.06
O Printing areas updated. Cladding updated as Lovell RFI 006. 16.10.06
P Movable wall updated. Structure checked. Printing area wall moved. M&E risers added. Lockers shown. RWO/OF added and RWO setting out revised. Terrace paving pattern shown. Stair SP04 extended and adjacent room layout changed.

Notes

Roofing Notes

Direction of fall of roof membrane
RWO Rainwater outlet (below paving on terraces)
RWP Rainwater downpipe
OF Rainwater overflow
SVP Soil vent pipe

**Bennetts Associates
Architects**

3 Boroughloch Square Edinburgh EH8 9NJ
Tel: +44 (0)131 667 7351
Fax: +44 (0)131 662 1867
E-mail: potterrow@bennettsassociates.com

Project
**Potterrow Development
for University of Edinburgh**

Drawing Title
**Phase 1
Fourth Floor Plan**

job no. 0312	drawing no. A(E)-104	rev O	status CA
scale @ A3 1:200	scale @ A1 1:100	date Oct 2004	