


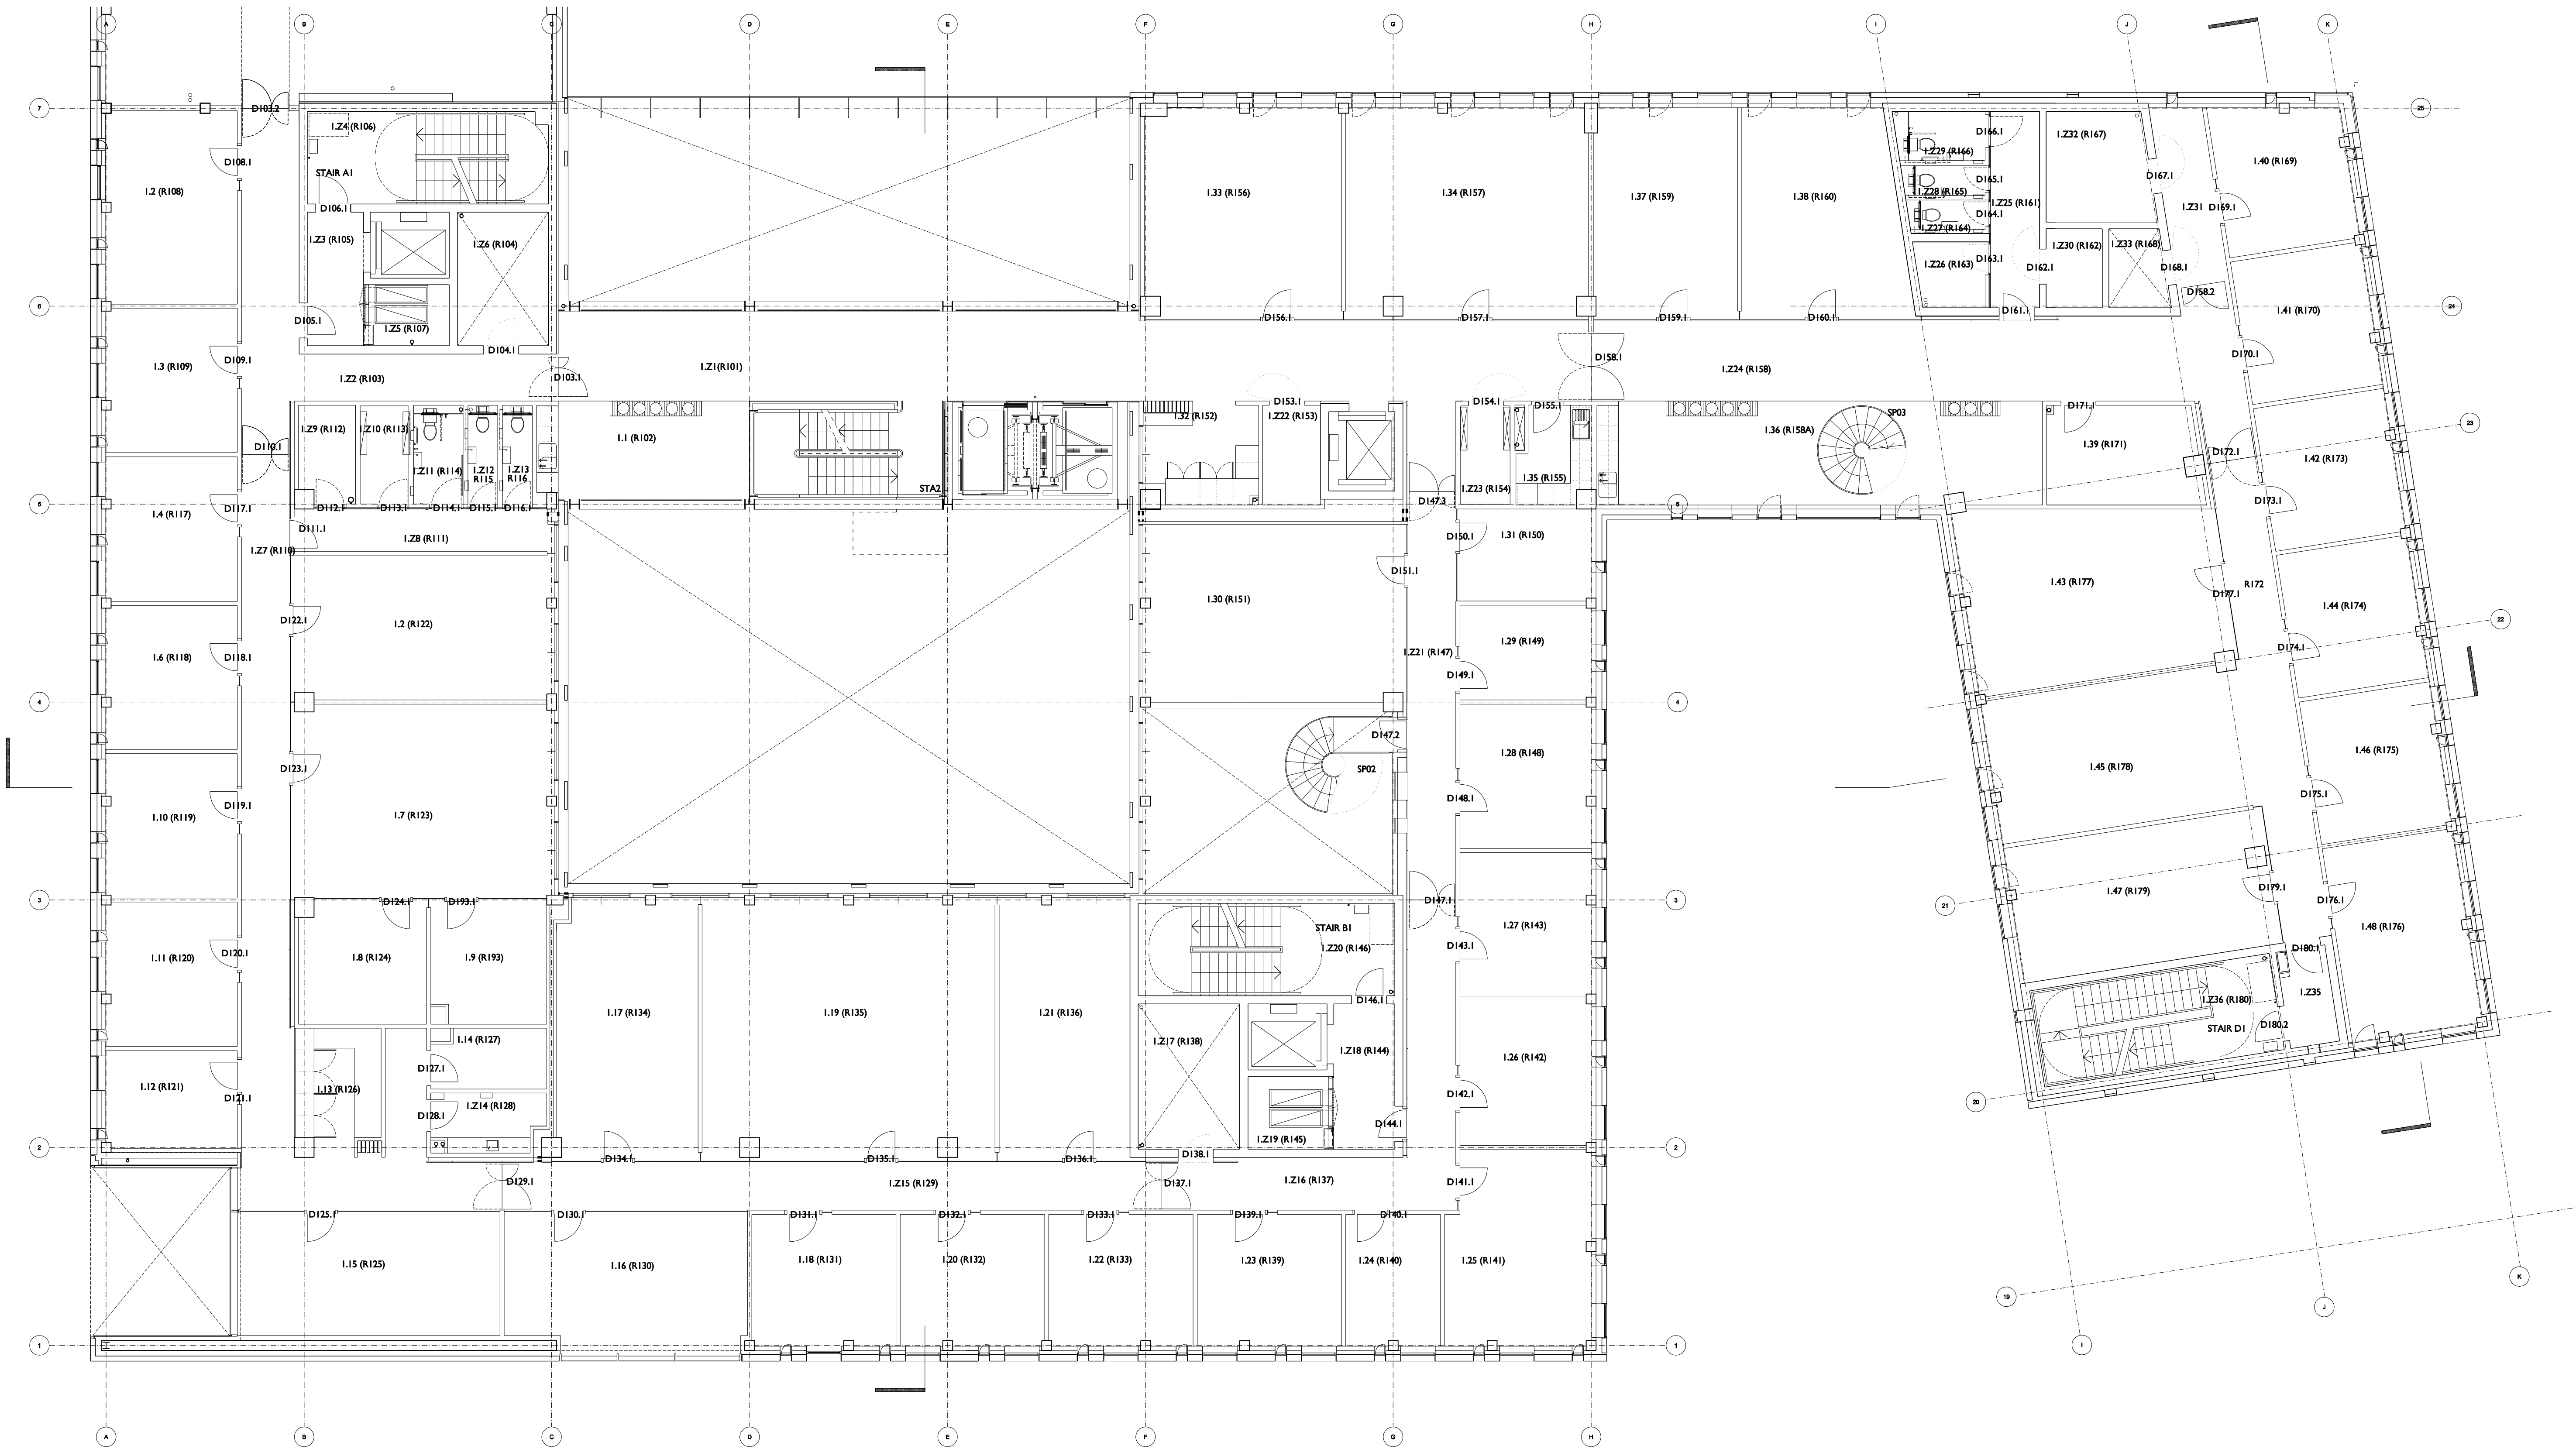

Revisions

Notes

Bennetts Associates
Architects

- 3 Boroughloch Square Edinburgh EH8 9NJ
- Tel: +44 (0)131 667 7351
- Fax: +44 (0)131 662 1867
- E-mail: potterrow@bennettsassociates.com

Project
Potterrow Development
for University of Edinburgh

Drawing Title
Phase 1
First Floor Plan

job no.	drawing no.	rev	status
0312	A(E)-101	N	CA
scale @ A3	scale @ A1	date	
1:200	1:100	Oct 2004	