

PLANTER 95.300 ●

PARAPET 94.450 ●


FFL 90.600 ●

FFL 87.000 ●



Elevation

Plan through External Wall

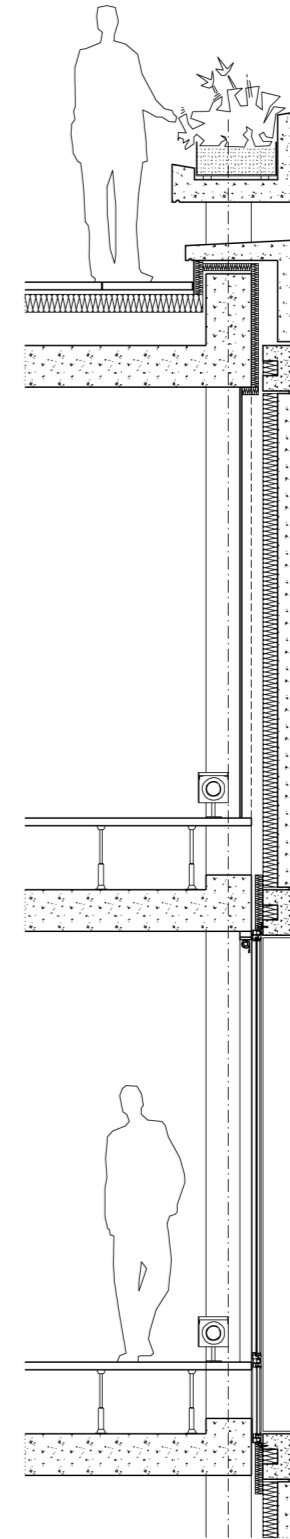

Section through External Wall

Revisions

- Planning Application, August 2004

Notes

Bennetts Associates
with
Reiach and Hall
Architects

Bennetts Associates Architects

□ 54 Manor Place Edinburgh EH3 7EH
□ Tel: +44 (0)131 225 9554
□ Fax: +44 (0)131 225 9379
□ E-mail: potterrow@bennettsassociates.com

Reiach and Hall Architects

□ 6 Darnaway Street Edinburgh EH3 6BG
□ Tel: +44 (0)131 225 8444
□ Fax: +44 (0)131 225 5079
□ E-mail: potterrow@riachandhall.co.uk

Project

Potterrow Development
for University of Edinburgh

Drawing Title

Charles Street Elevation
Bay Study

job no.	drawing no.	revision	status
0312	(P)-352	-	I

scale @ A3	scale @ A1	date
1:50	1:25	August 2004