


HANDRAIL 95.300 ●

PARAPET 94.450 ●

FFL 90.600 ●

FFL 87.000 ●

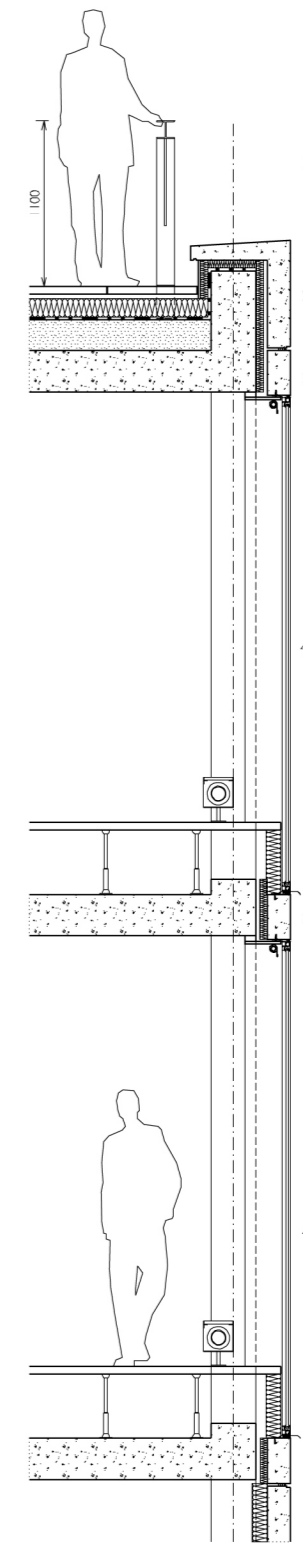

MATERIALS LEGEND

- 1. Glass and Metal Balustrace
- 2. Cast Stone Parapet
- 3. Cast Stone Stringcourse
- 4. Double Glazed Metal Window Unit
- 5. Manifestation to Glass
- 6. Cast Stone Panel

Elevation

Plan through External Wall

Section through External Wall

Revisions

- Planning Application, August 2004

Notes

Bennetts Associates
with
Reiach and Hall
Architects

Bennetts Associates Architects
 □ 54 Manor Place Edinburgh EH3 7EH
 □ Tel: +44 (0)131 225 9554
 □ Fax: +44 (0)131 225 9379
 □ E-mail: potterrow@bennettsassociates.com

Reiach and Hall Architects
 □ 6 Darnaway Street Edinburgh EH3 6BG
 □ Tel: +44 (0)131 225 8444
 □ Fax: +44 (0)131 225 5079
 □ E-mail: potterrow@riachandhall.co.uk

Project
Potterrow Development
for University of Edinburgh

Drawing Title
Typical Courtyard Elevation
Bay Study

job no.	drawing no.	revision	status
0312	(P)-353	-	I

scale @ A3	scale @ A1	date
1:50	1:25	August 2004