


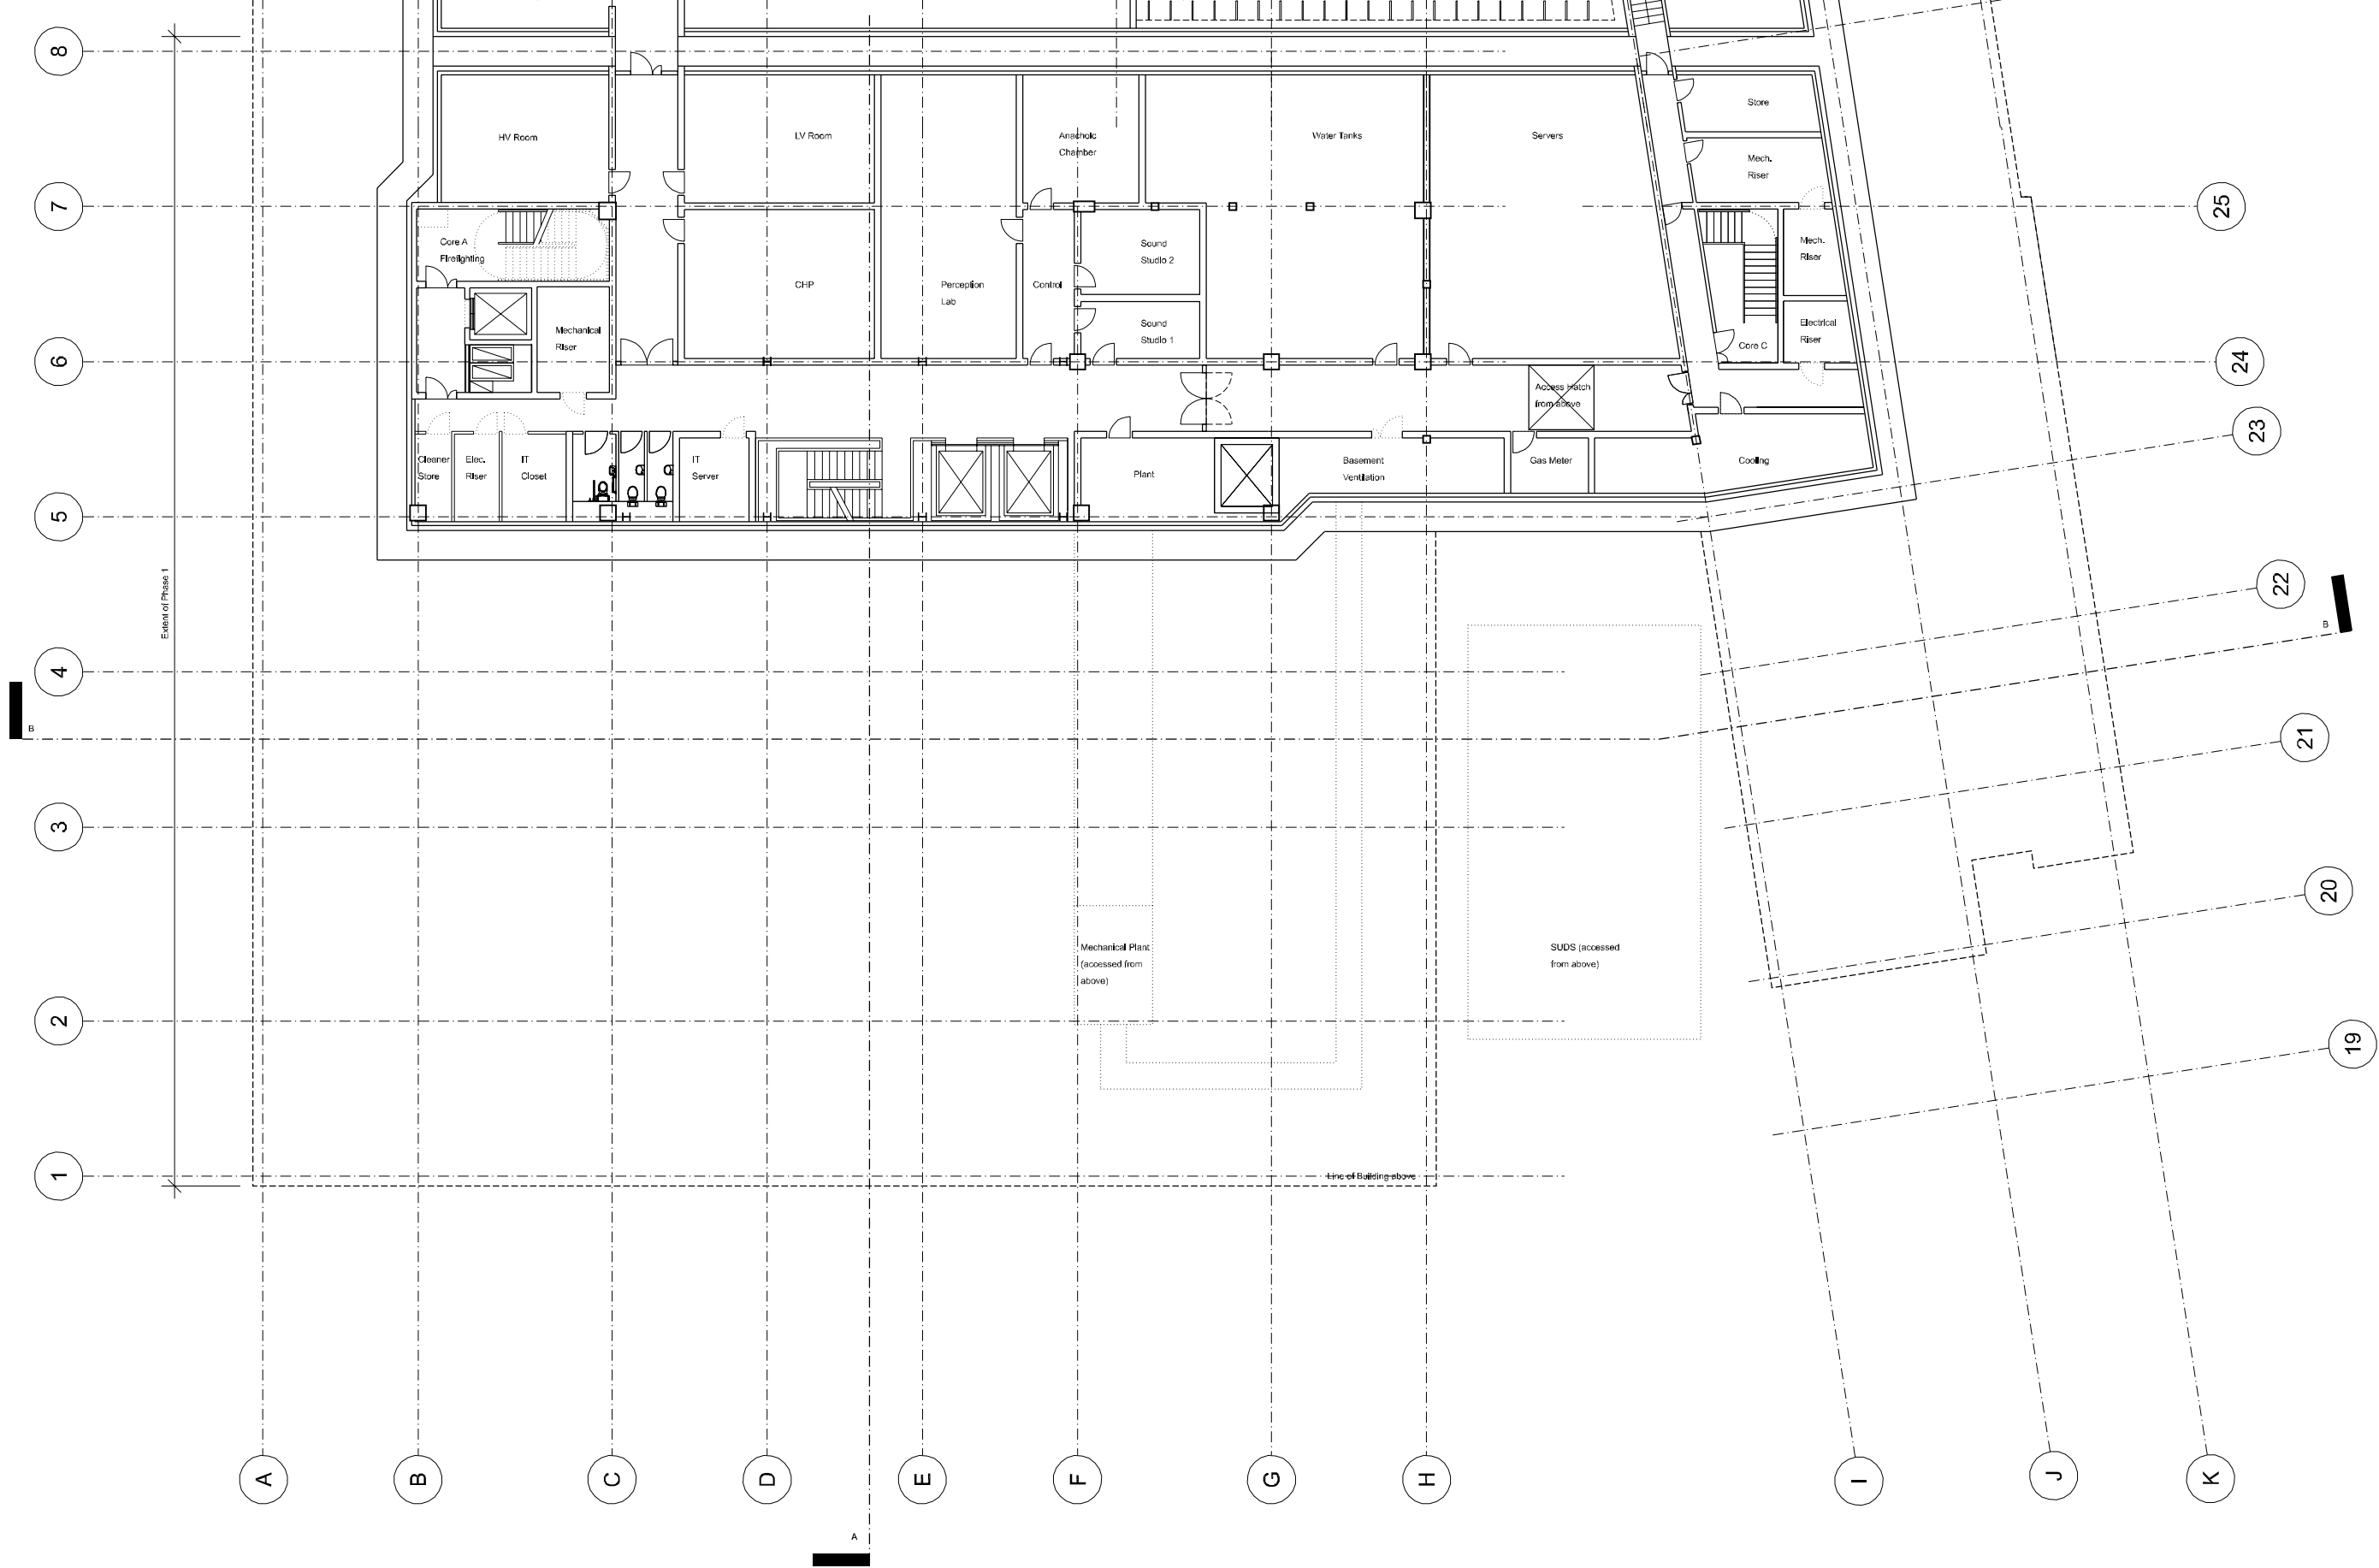

Revisions
- 06.09.2004 First Issue

Notes

Bennetts Associates
with
Reiach and Hall
Architects

Bennetts Associates Architects
□ 54 Manor Place Edinburgh EH3 7EH
□ Tel: +44 (0)131 225 9554
□ Fax: +44 (0)131 225 9379
□ E-mail: potterrow@bennettsassociates.com

Relach and Hall Architects
□ 6 Darnaway Street Edinburgh EH3 6BG
□ Tel: +44 (0)131 225 8444
□ Fax: +44 (0)131 225 5079
□ E-mail: potterrow@reichandhall.co.uk

Project
Potterrow Development
for University of Edinburgh

Drawing Title
Phase 1
Basement Plan

job no.	drawing no.	revision	status
0312	A(D)-099	-	I

scale @ A3	scale @ A1	date
1:250	1:125	06.09.04