



Materials legend

1. Cast stone planter
2. Metal and glass balustrade
3. Cast stone parapet
4. Cast stone string course
5. Double glazed metal window unit
6. Cast stone panel
7. Natural stone faced panel
8. Natural stone plinth
9. Metal louvres to plant
10. Translucent glass panels
11. Metal solar shading louvres
12. Cast stone entrance canopy
13. Glazed atrium roof
14. Glazed curtain walling
15. Metal cladding panel

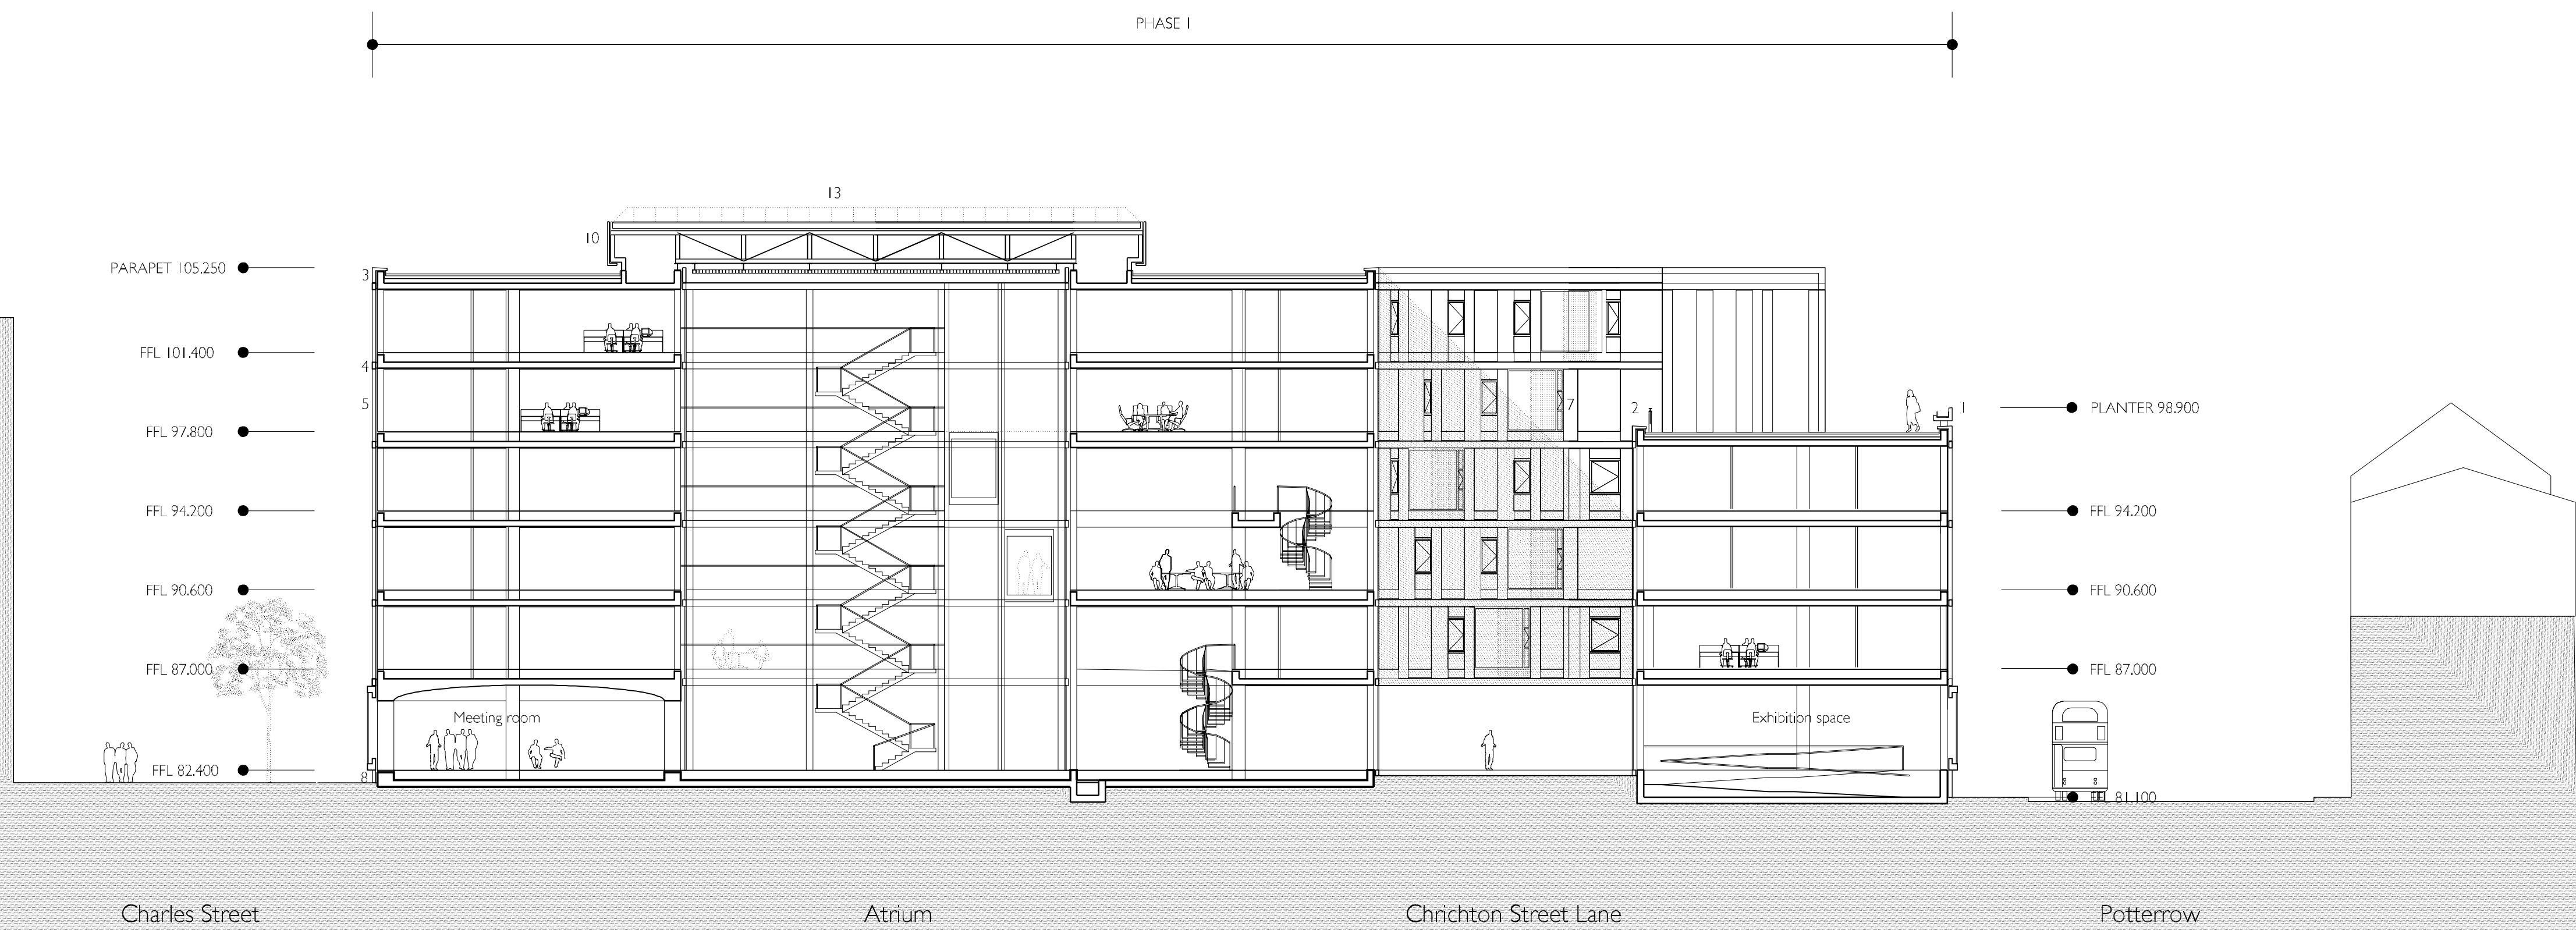

Revisions
- Planning Application, August 2004

Notes

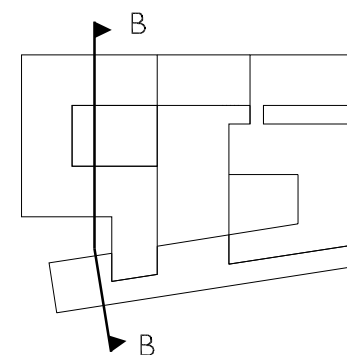

**Bennetts Associates
with
Reiach and Hall
Architects**

Bennetts Associates Architects
 54 Manor Place Edinburgh EH3 7EH
 Tel: +44 (0)131 225 9554
 Fax: +44 (0)131 225 9379
 E-mail: potterrow@bennettsassociates.com

Reiach and Hall Architects
 6 Darnaway Street Edinburgh EH3 6BG
 Tel: +44 (0)131 225 8444
 Fax: +44 (0)131 225 5079
 E-mail: potterrow@reichandhall.co.uk

Project
Potterrow Development
for University of Edinburgh

Drawing Title
East West Section BB

job no.	drawing no.	revision	status
0312	AB(P)-231	-	I

scale @ A3	scale @ A1	date
1:400	1:200	August 2004