


Rev	Description	Date	Dm	Ch'd
0	ISSUED FOR COMMENT	NOV 04	REM	APF

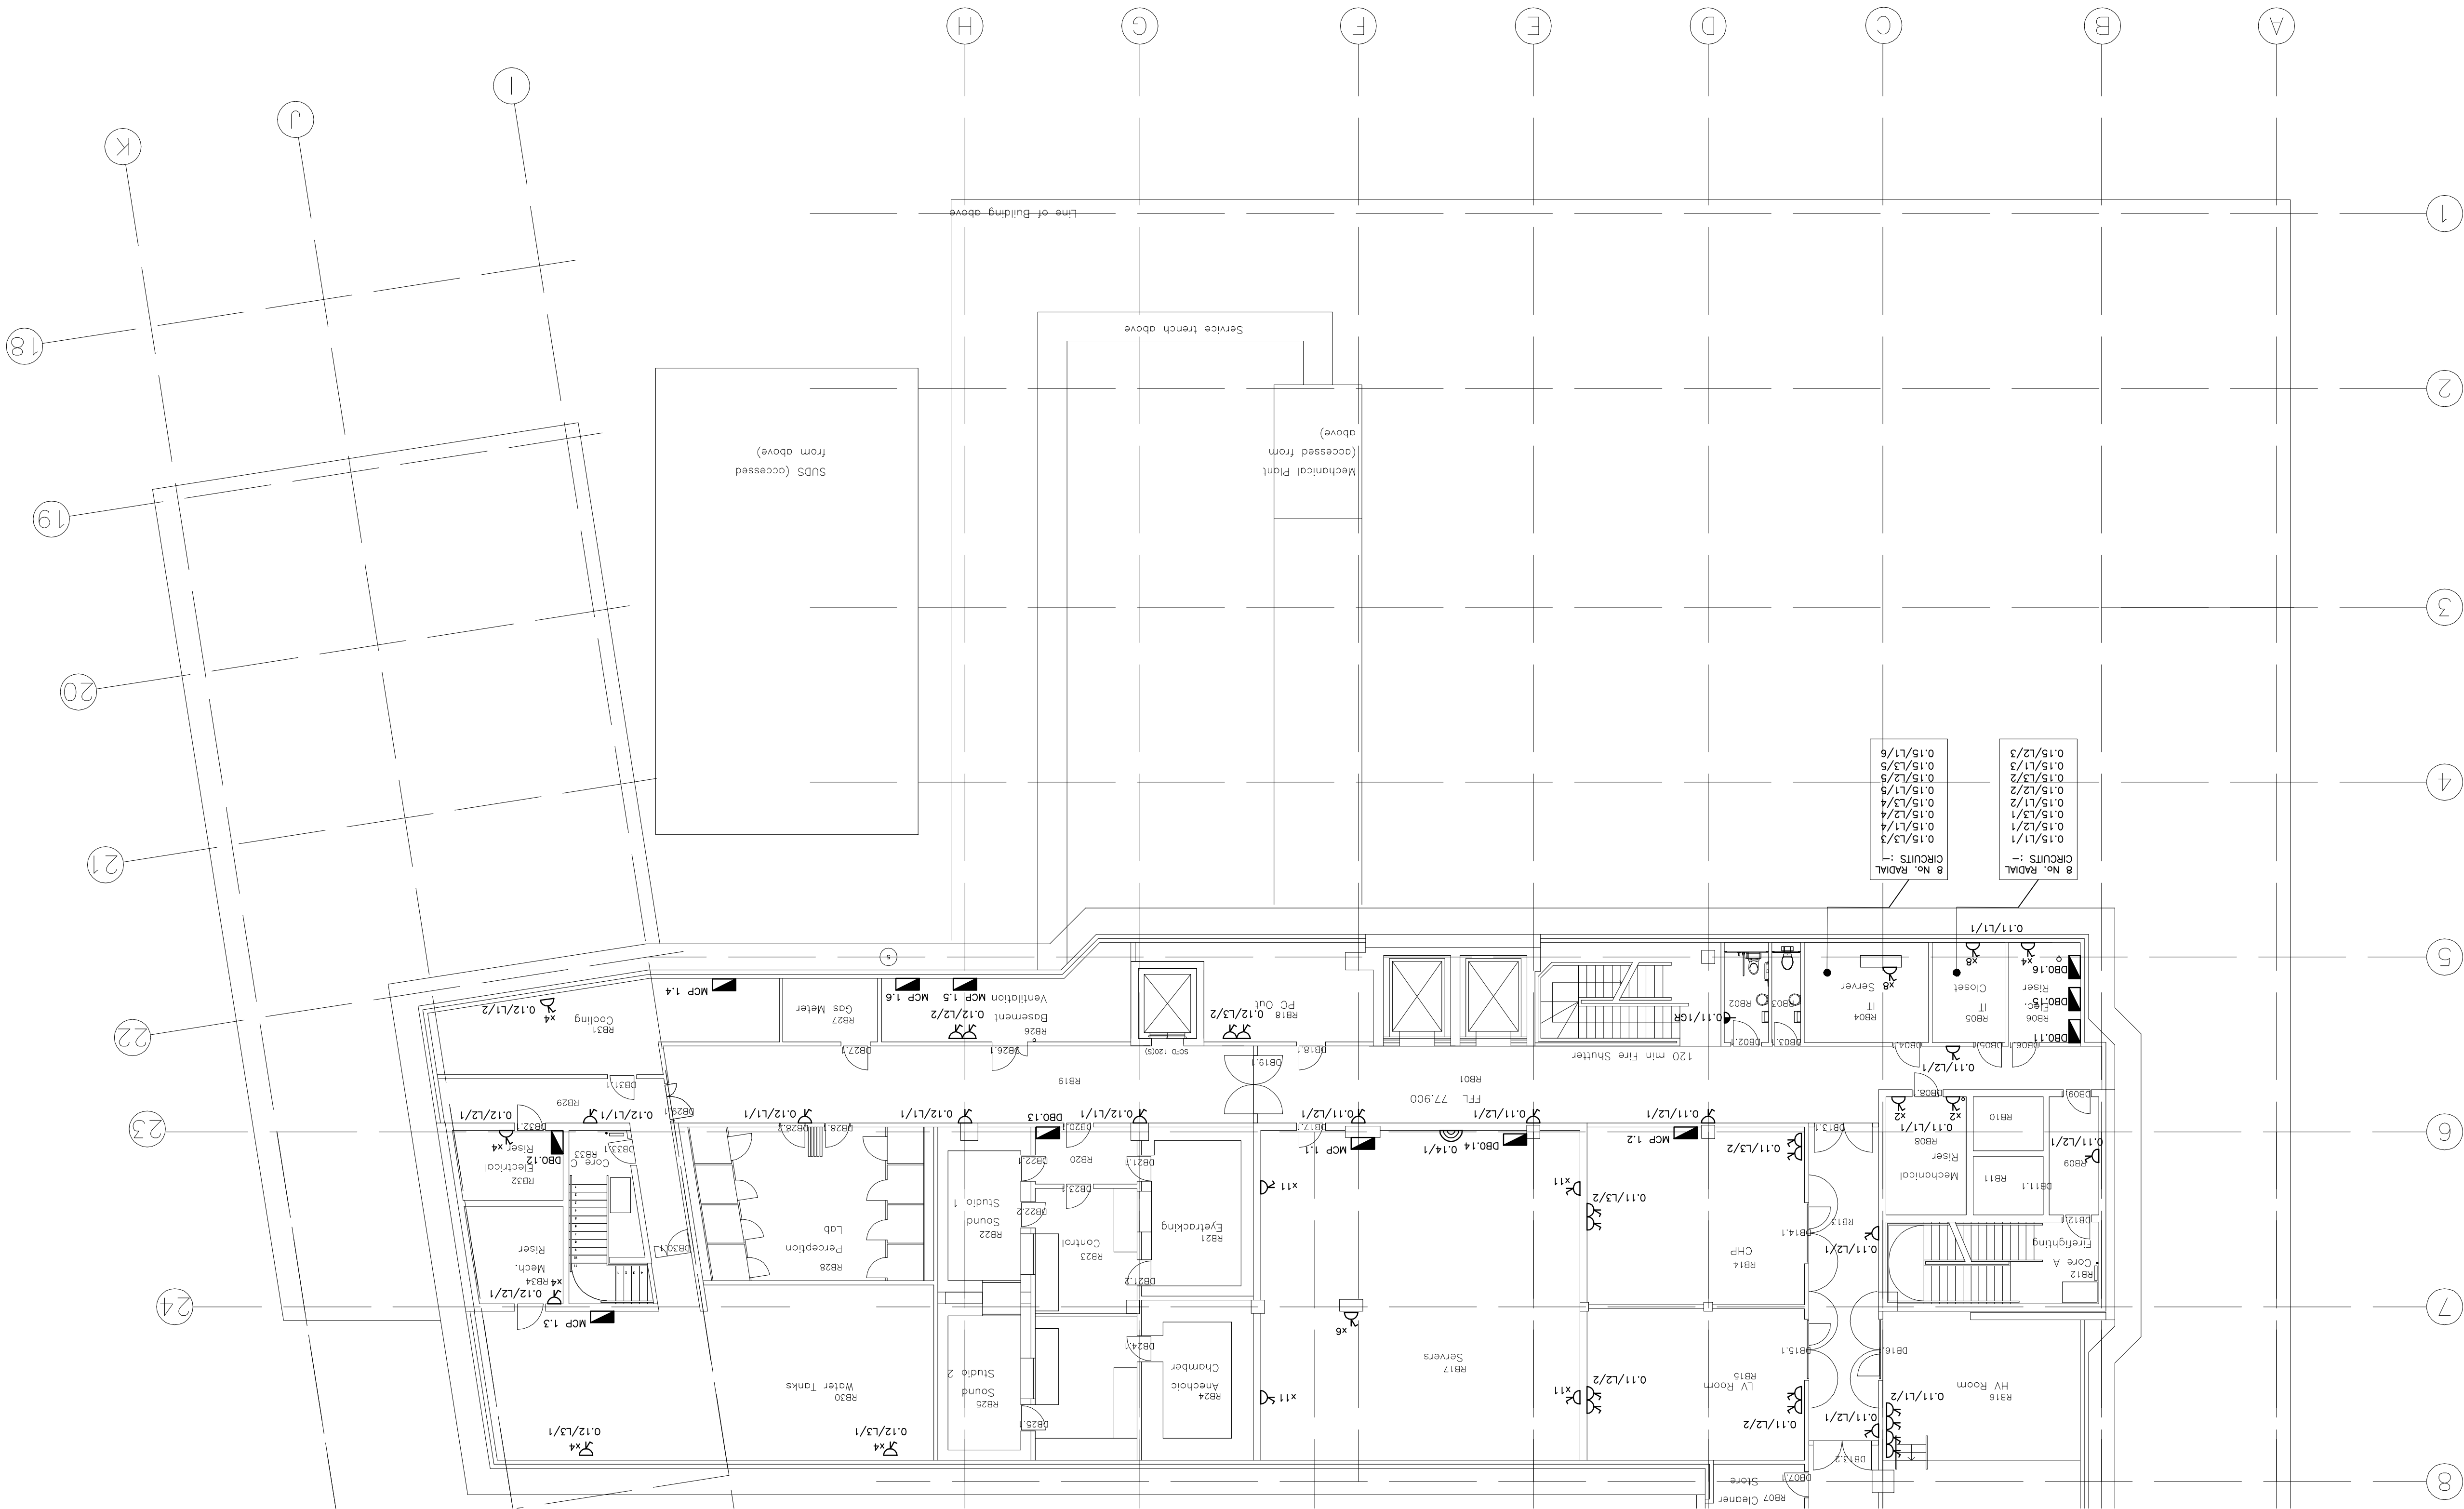

- | | |
|-----------------------|---|
| SINGLE 13A SWITCHED |  |
| TWIN 13A SWITCHED |  |
| 2' No. OF OUTLETS |  |
| IP65 RATED SINGLE |  |
| BS4343 SOCKET OUTLET |  |
| BUSBAR TRUNKING |  |
| SYSTEM |  |
| END FEED FOR BUSBAR |  |
| DATA AND POWER HUB |  |
| TO BUSBAR |  |
| POWER CABLE TRAY RUN |  |
| AT HIGH LEVEL |  |
| DISTRIBUTION BOARD |  |
| THREE PHASE OUTLET |  |
| HEAVY DUTY STEEL |  |
| FLOOR BOX WITH STONE |  |
| INSERT TO MATCH FLOOR |  |
| UNSWITCHED FCU |  |
| TELEPHONE POINT |  |
| DATA POINT |  |
| SOLATOR |  |

1. DO NOT SCALE FROM THIS DRAWING, IF IN DOUBT, REQUEST FURTHER INFORMATION.
2. THIS DRAWING SHALL BE READ IN CONJUNCTION WITH THE MAIN CONTRACT CONDITIONS, THE BUILDING SERVICES AND STRUCTURAL ENGINEERS' DRAWINGS.
3. REFER TO THE ARCHITECT'S DRAWINGS FOR DETAILS OF ALL SETTING OUT INFORMATION ON DIMENSIONS SHALL BE OBTAINED FROM THIS DRAWING.
4. REFER TO THE ARCHITECT'S REQUESTED CEILING PLANS FOR COMPONENTS.
5. REFER TO THE ARCHITECT'S DRAWINGS FOR DETAILS OF ALL MATERIALS USING THE APPROVED FINISHES LIST BE THE BASIS FOR THE COMPARISON WITH THE FINISHES LISTED FULLY IN ACCORDANCE WITH THE COMPARISON TABLE.

© Buro Happold Limited or its group companies.
All Rights Reserved. Buro Happold and its group companies
a, 77 to 88 of the Copyright, Designs and Patents Act 1988.
DO NOT SCALE THIS DRAWING.
Notes