


| Rev | Description        | Date   | Dm  | Ch'd |
|-----|--------------------|--------|-----|------|
| 0   | ISSUED FOR COMMENT | NOV 04 | REM | APF  |
| A   | ISSUED FOR BILLING | JAN 05 | REM | APF  |

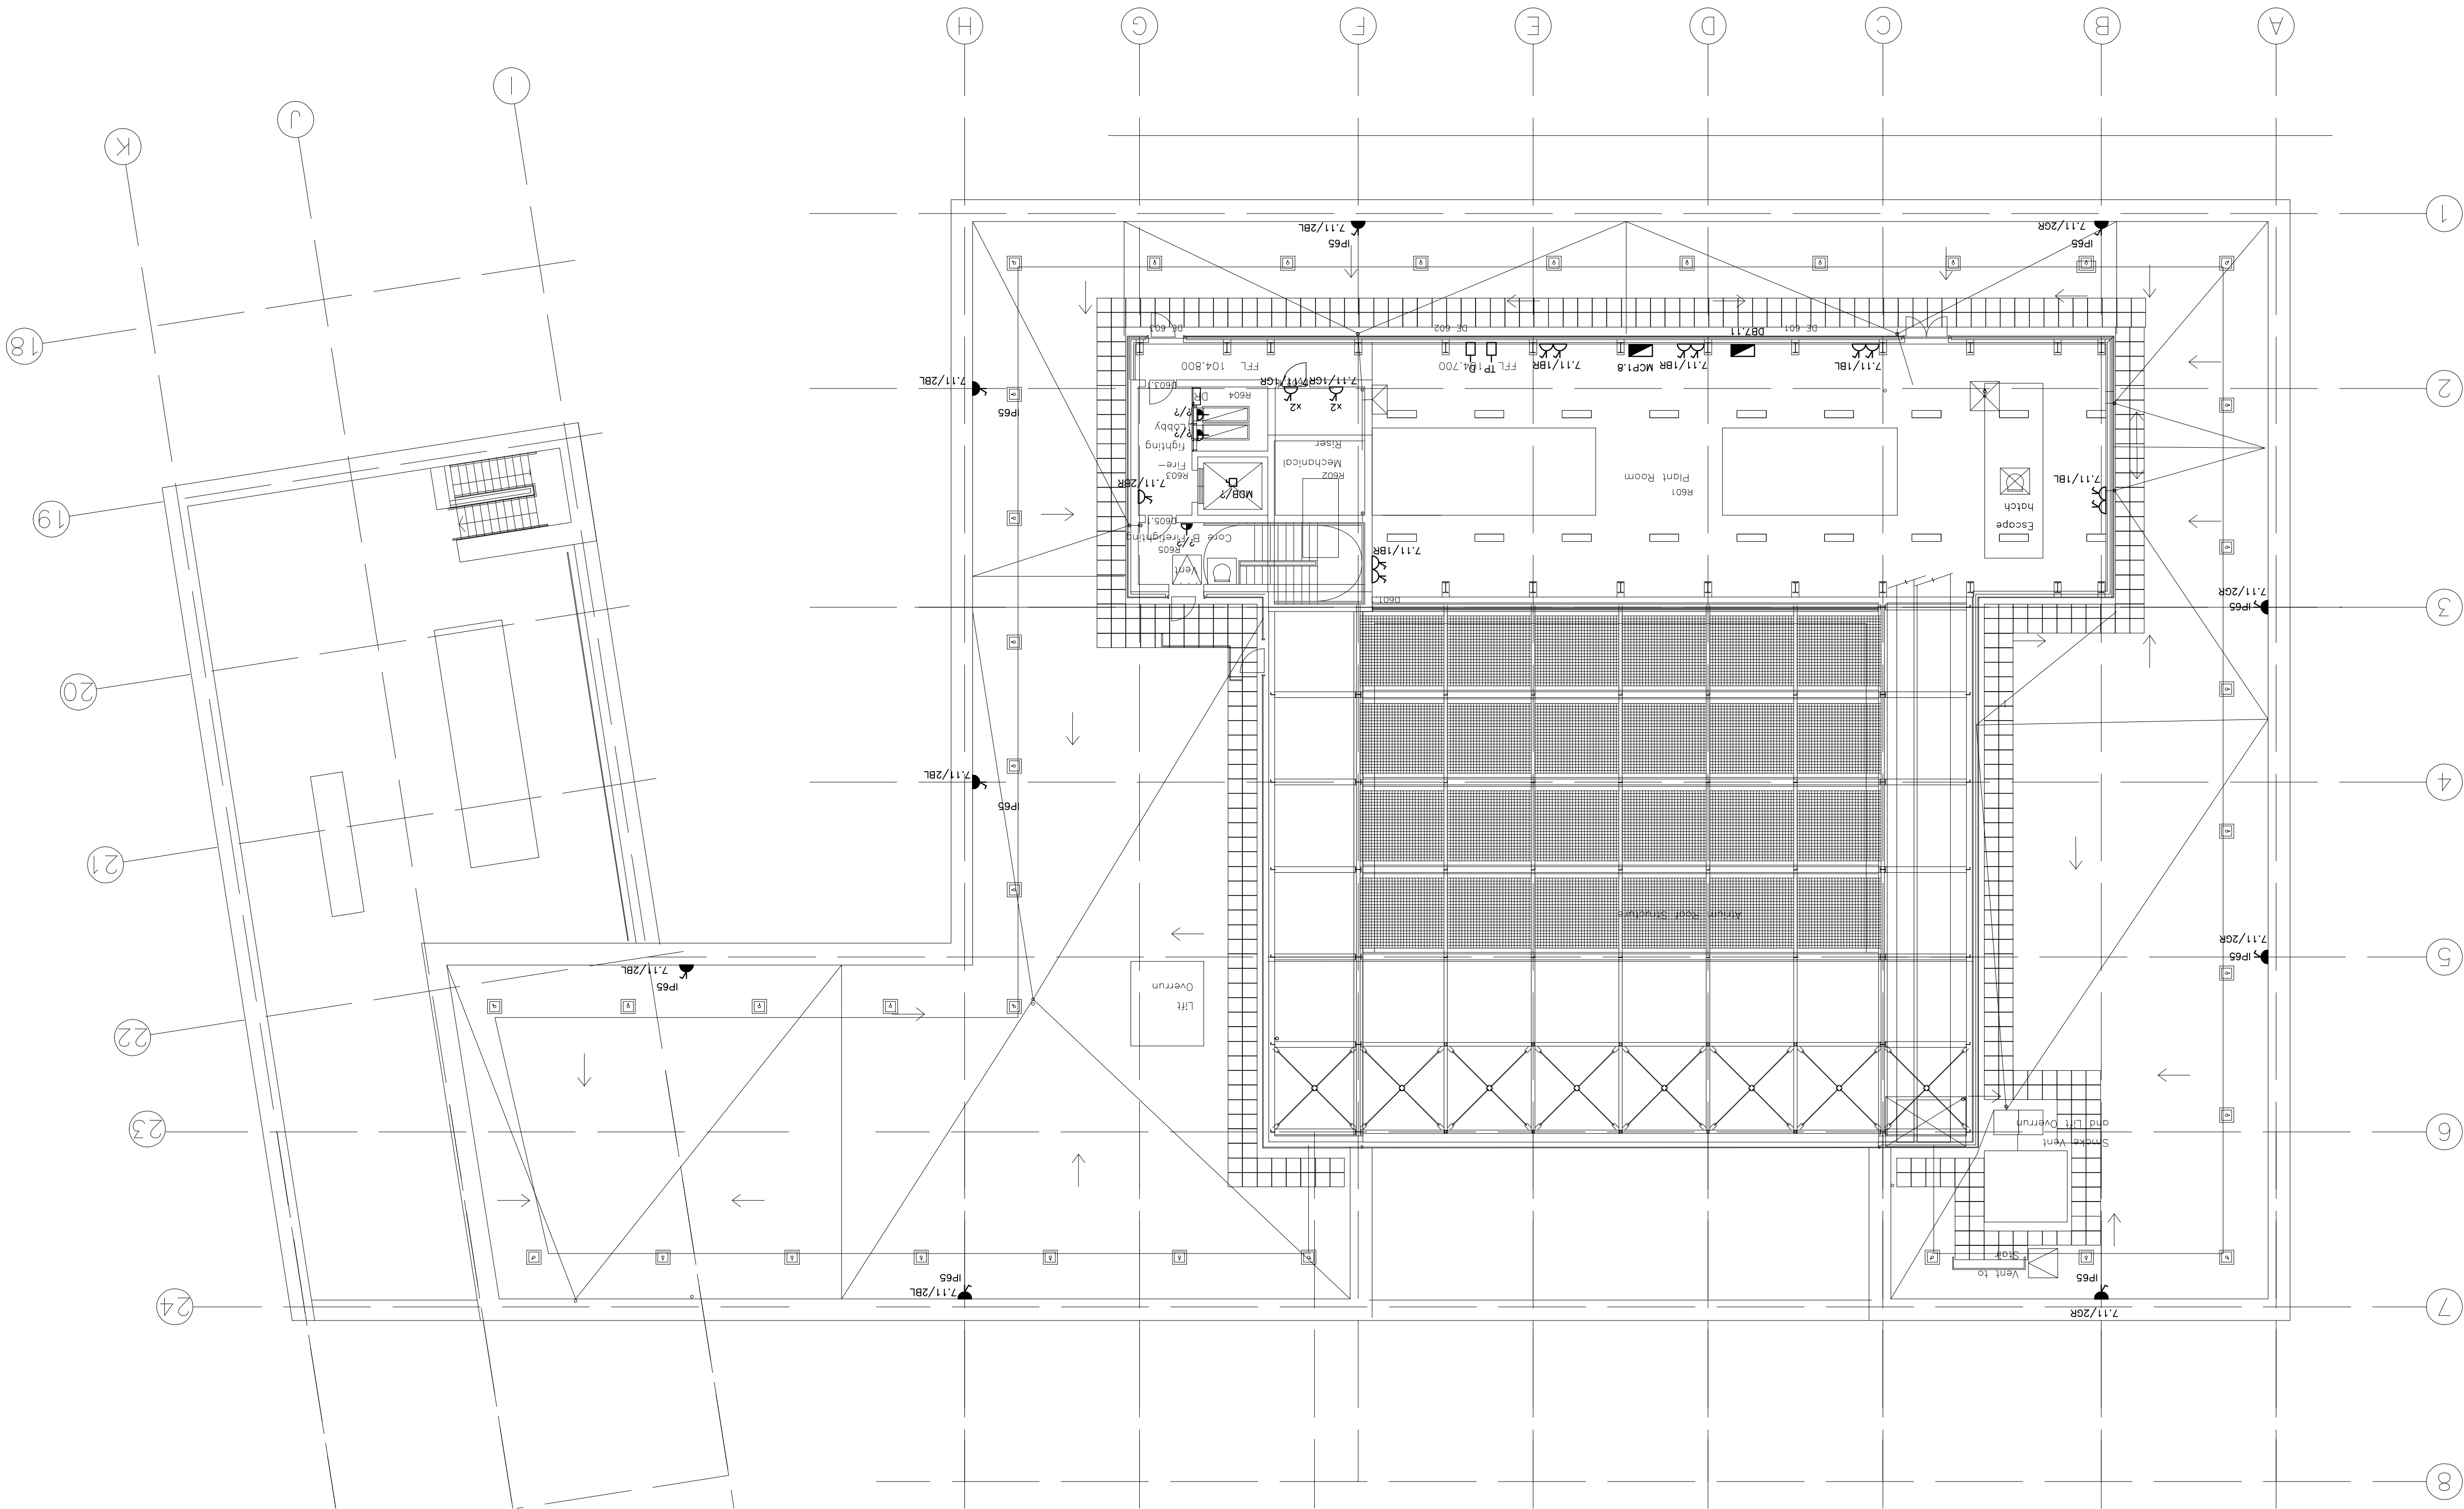

- |                                         |                                                                                     |
|-----------------------------------------|-------------------------------------------------------------------------------------|
| SINGLE 13A SWITCHED SOCKET              |  |
| TWIN 13A SWITCHED SOCKET                |  |
| 2, 7, NO. OF SOCKET OUTLETS             |  |
| IP65 RATED SINGLE BS4343 SOCKET OUTLET  |  |
| BUSBAR TRUNKING SYSTEM                  |  |
| END FEED FOR BUSBAR TO BUSBAR           |  |
| DATA AND POWER HUB WITH PLUG CONNECTION |  |
| POWER CABLE TRAY RUN                    |  |
| DISTRIBUTION BOARD AT HIGH LEVEL        |  |
| THREE PHASE OUTLET                      |  |
| HEAVY DUTY STEEL INSERT TO MATCH FLOOR  |  |
| UNSWITCHED PCU                          |  |
| TELEPHONE POINT                         |  |
| DATA POINT                              |  |
| SOLATOR                                 |  |

1. DO NOT SCALE FROM THIS DRAWING, IF IN DOUBT, REQUEST FURTHER INFORMATION.
2. THIS DRAWING SHALL BE READ IN CONJUNCTION WITH THE MAIN CONTRACT CONDITIONS, THE BUILDING SERVICES AND STRUCTURAL ENGINEERS' DRAWINGS.
3. SETTING OUT INFORMATION, OR DIMENSIONS SHALL BE OBTAINED FROM THIS DRAWING.
4. REFER TO THE ARCHITECT'S SUGGESTED CEILING PLANS FOR COMPONENTS.
5. REFER TO THE ARCHITECT'S DRAWINGS FOR DETAILS OF ALL BUILDINGS USING THE APPROVED FENCIBLEMENT DETAIL. FULLY IN ACCORDANCE WITH THE COMPARTMENT RATING.

© Euro Hapwood Limited or its group companies.  
All Rights reserved. Euro Hapwood and its group companies assert (unless otherwise agreed in writing) their rights under  
s.77 to 88 of the Copyright, Designs and Patents Act 1988.  
DO NOT SCALE THIS DRAWING.