


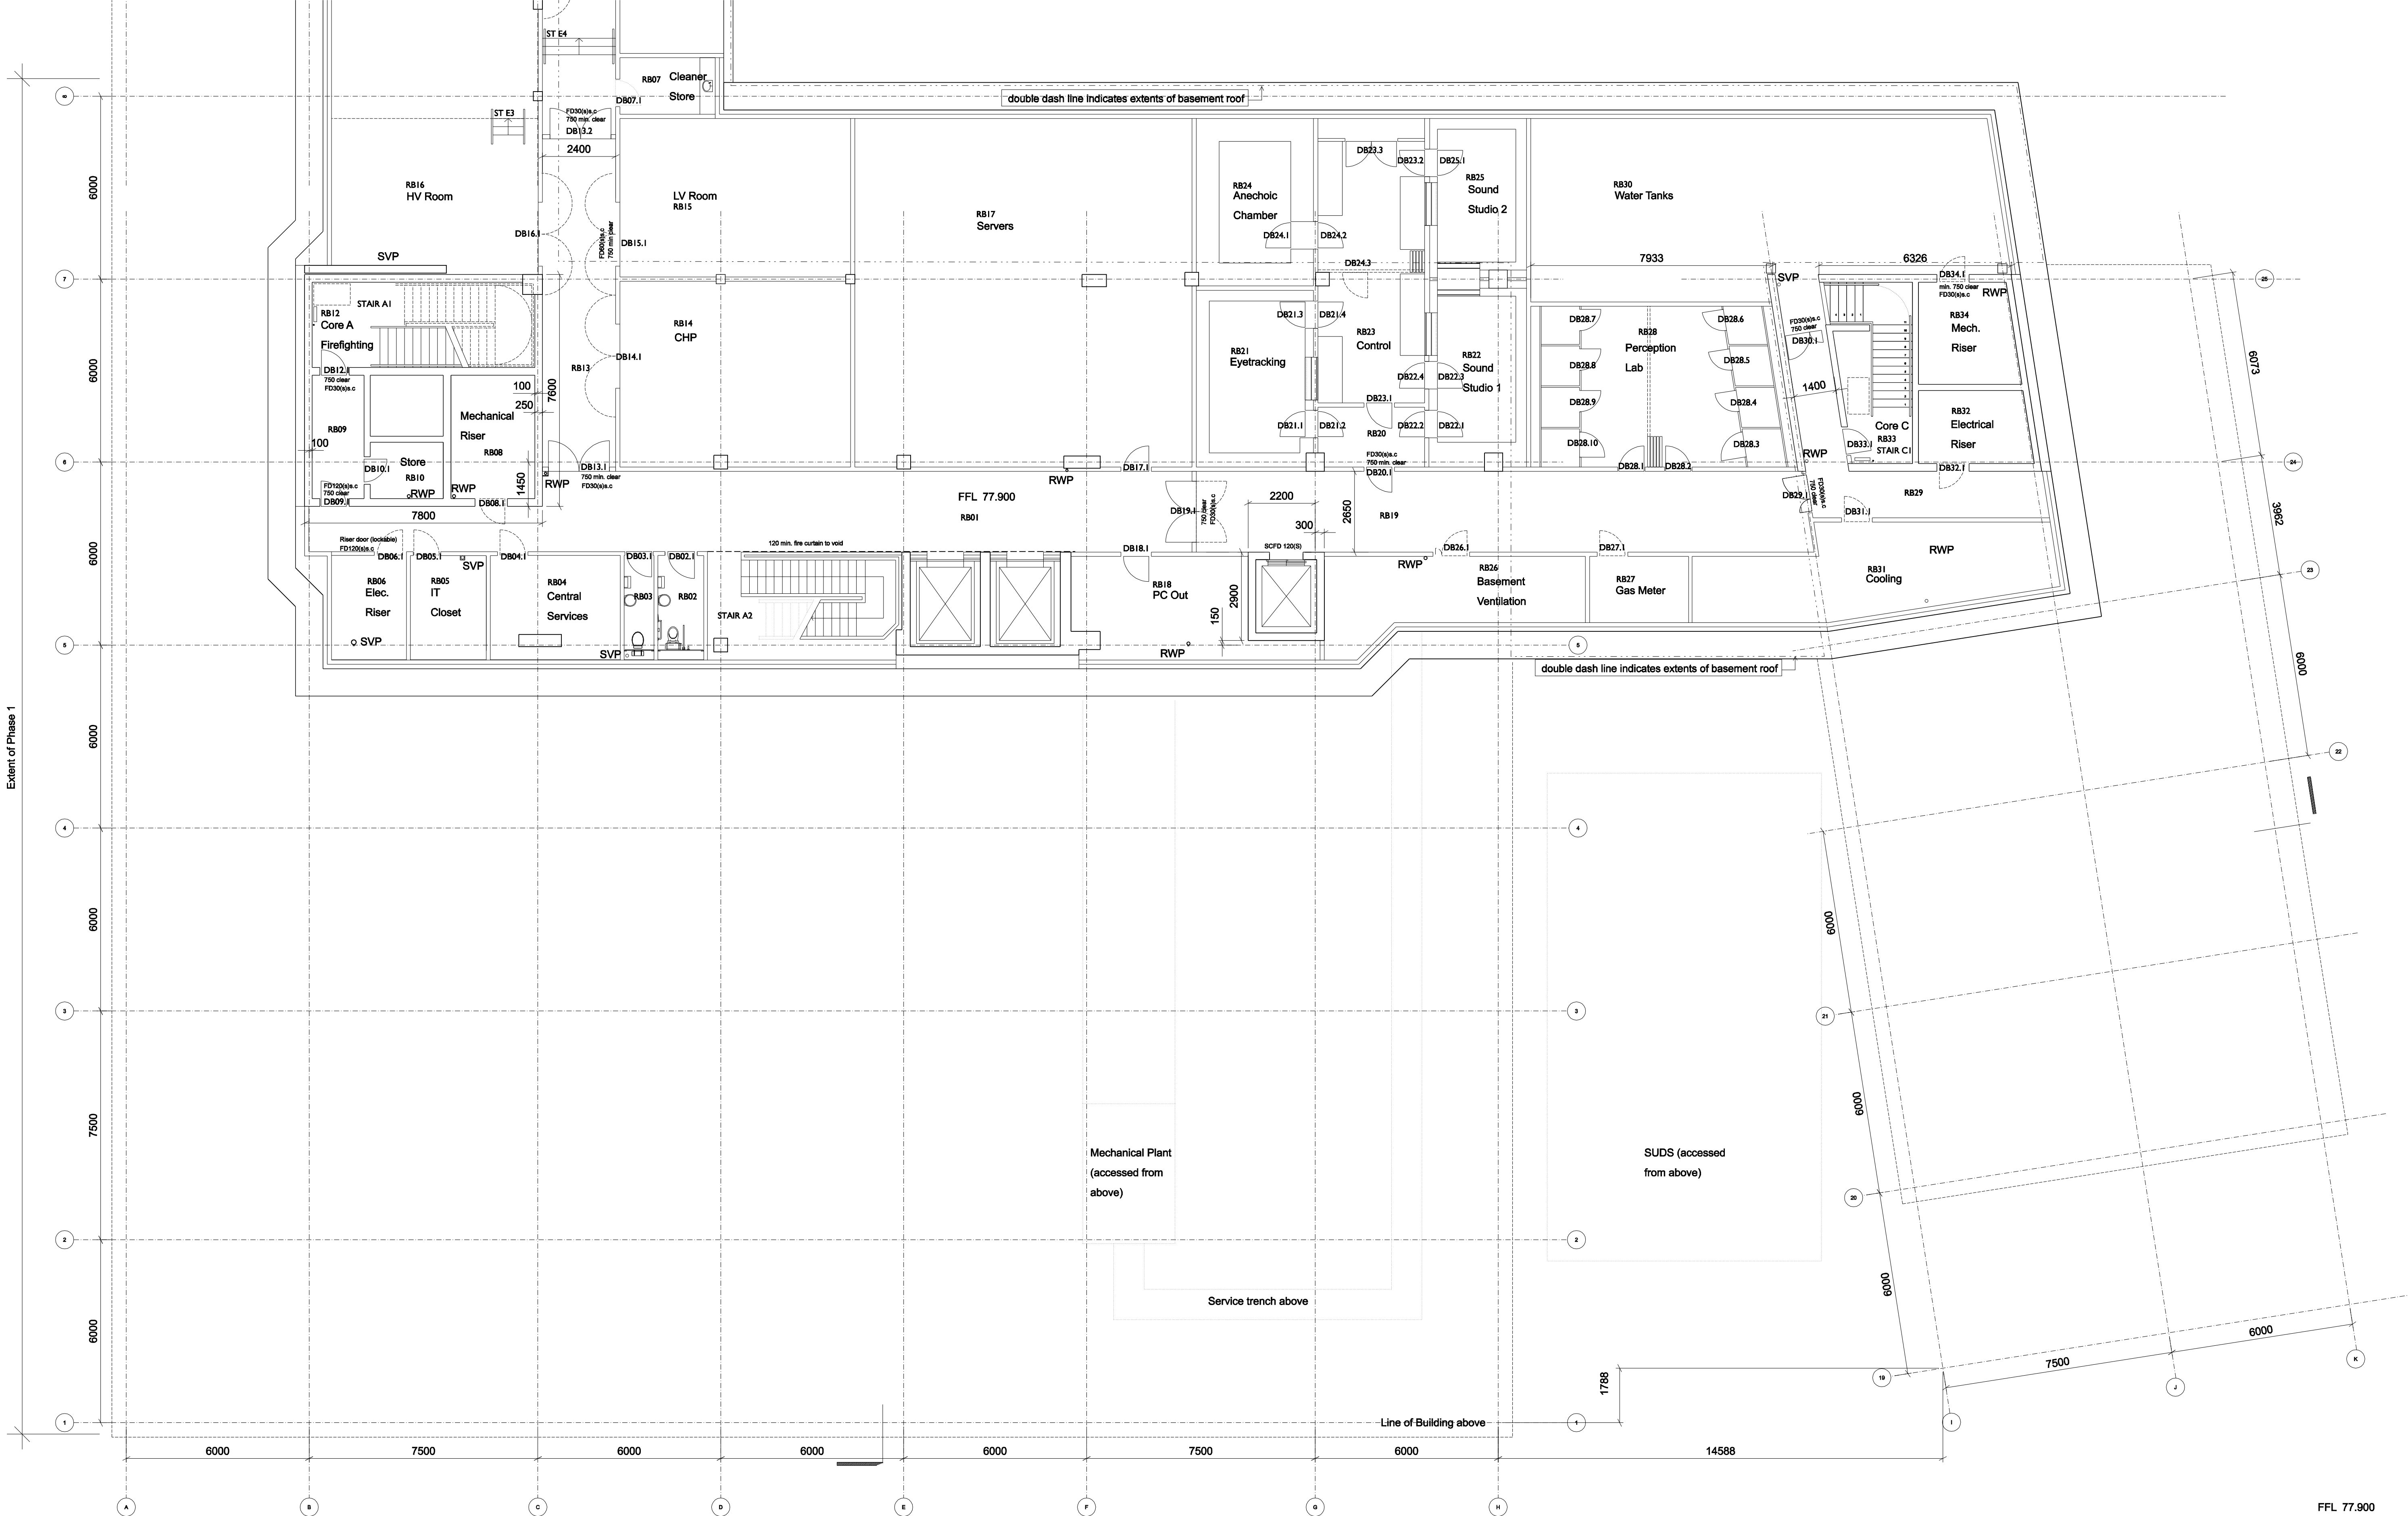

Revisions

Issued 13.10.04

- A - Sound studios layout revised
- B - 19.11.04
- C - 26.11.04
- D - 02.12.04
- E - 06.01.05
- F - 18.02.05
- G - 18.03.05

Notes

- E First billing issue (roofing)
- Roof section and detail refs added
- SVPs noted at roof level
- Planters revised
- Internal wall vision panels shown
- F- Billing issue (roofing)
- Further roofing notes added
- G- SVP/ RWP/column revisions. Tender issue

Roofing Notes

- Direction of fall of roof membrane
- RWO Rainwater outlet
- RWP Rainwater downpipe
- OF Rainwater overflow
- SVP Soil vent pipe

RWPs shown in locations anticipated to fall through ground floor slab from above. Refer to Civil Engineers drawings for runs from high level of basement to SUDS/ Sewers

- 120 minute fire curtain
- 30 minute fire curtain

Bennetts Associates with Reiach and Hall Architects

Bennetts Associates Architects

- 54 Manor Place Edinburgh EH3 7EH
- Tel: +44 (0)131 225 9554
- Fax: +44 (0)131 225 9379
- E-mail: potterrow@bennettsassociates.com

Reiach and Hall Architects

- 6 Darnaway Street Edinburgh EH3 6BG
- Tel: +44 (0)131 225 8444
- Fax: +44 (0)131 225 5079
- E-mail: potterrow@reichandhall.co.uk

Project

Potterrow Development for University of Edinburgh

Drawing Title Phase 1 Basement Plan

job no.	drawing no.	revision	status
0312	A(E)-099	G	IT
scale @ A3 1:200	scale @ A1 1:100	date Nov 2004	