


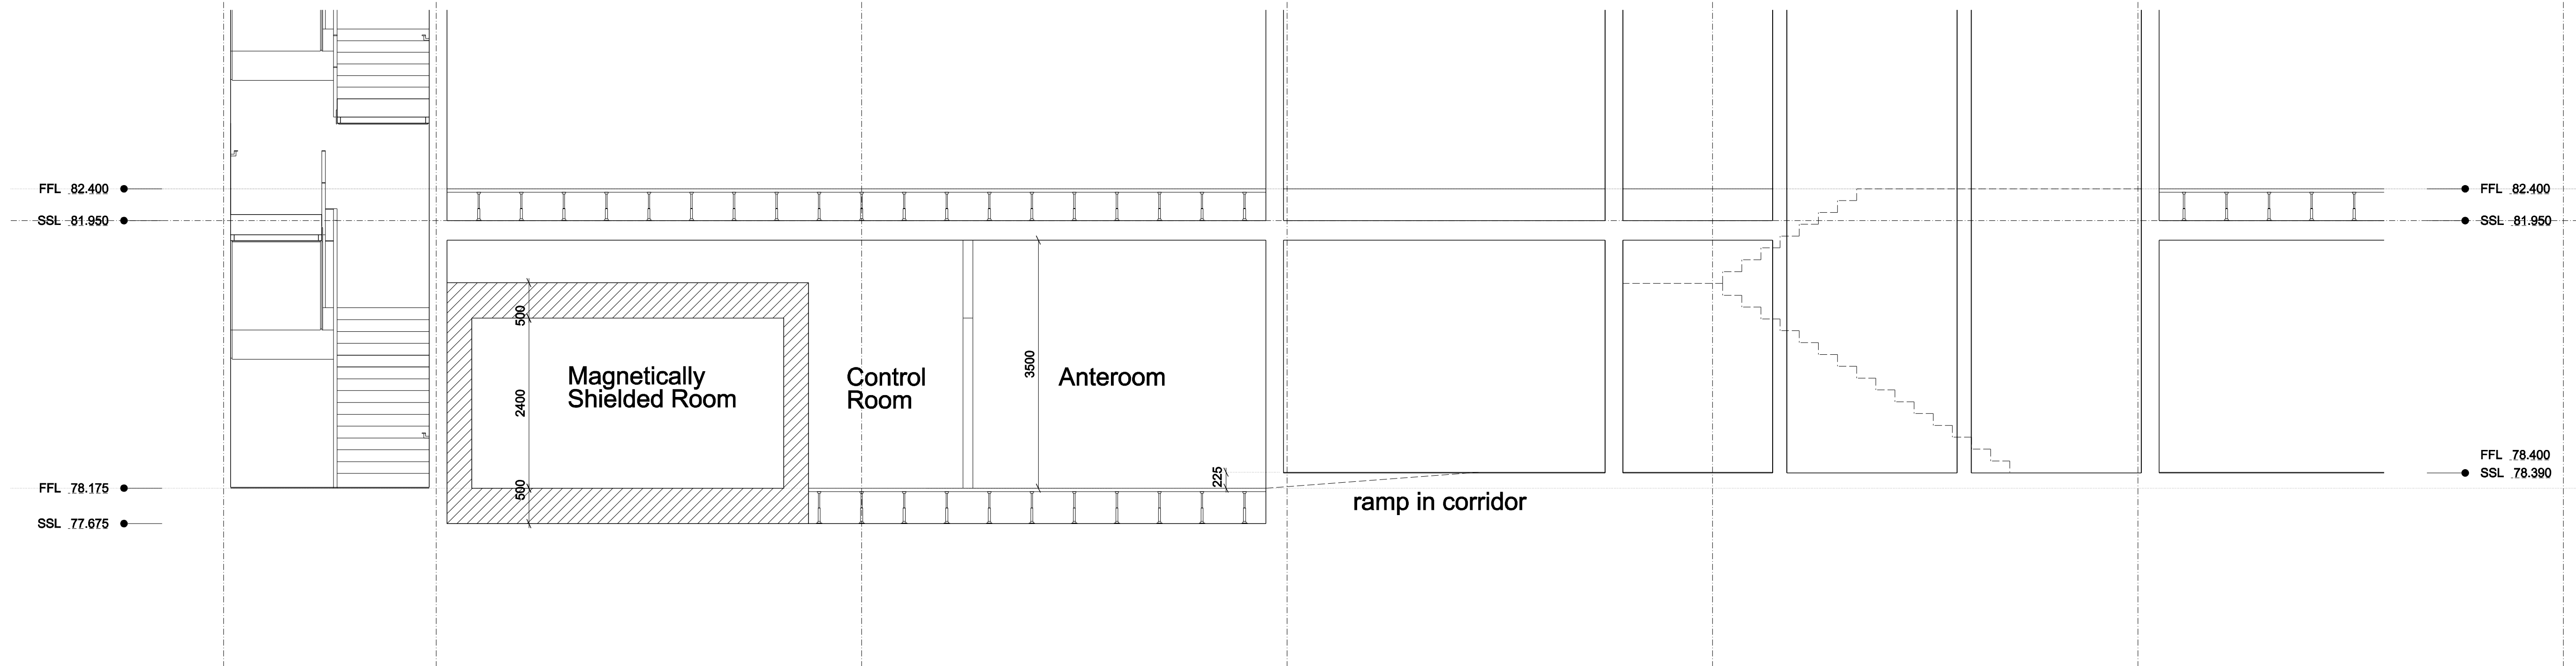

Bennetts Associates Architects

Potterrow Development - Proposed Imaging Suite
28 September 2005

**Section
1:50**