


Refer to: Employers Requirements 0312 (22)
Atrium Linings specification and drawings 0312 (22) 300 series
For Acoustic Panels, balustrades and other panel references (RPs) refer to
drawings (22)325, (22)335, (22)345

KEY:
RP1 Rear Panel Type 1
RP2 Rear Panel Type 2

120 minute Fire Shutter
30 minute Smoke Shutter

NOTE:
Front Acoustic Panels removed from this drawings

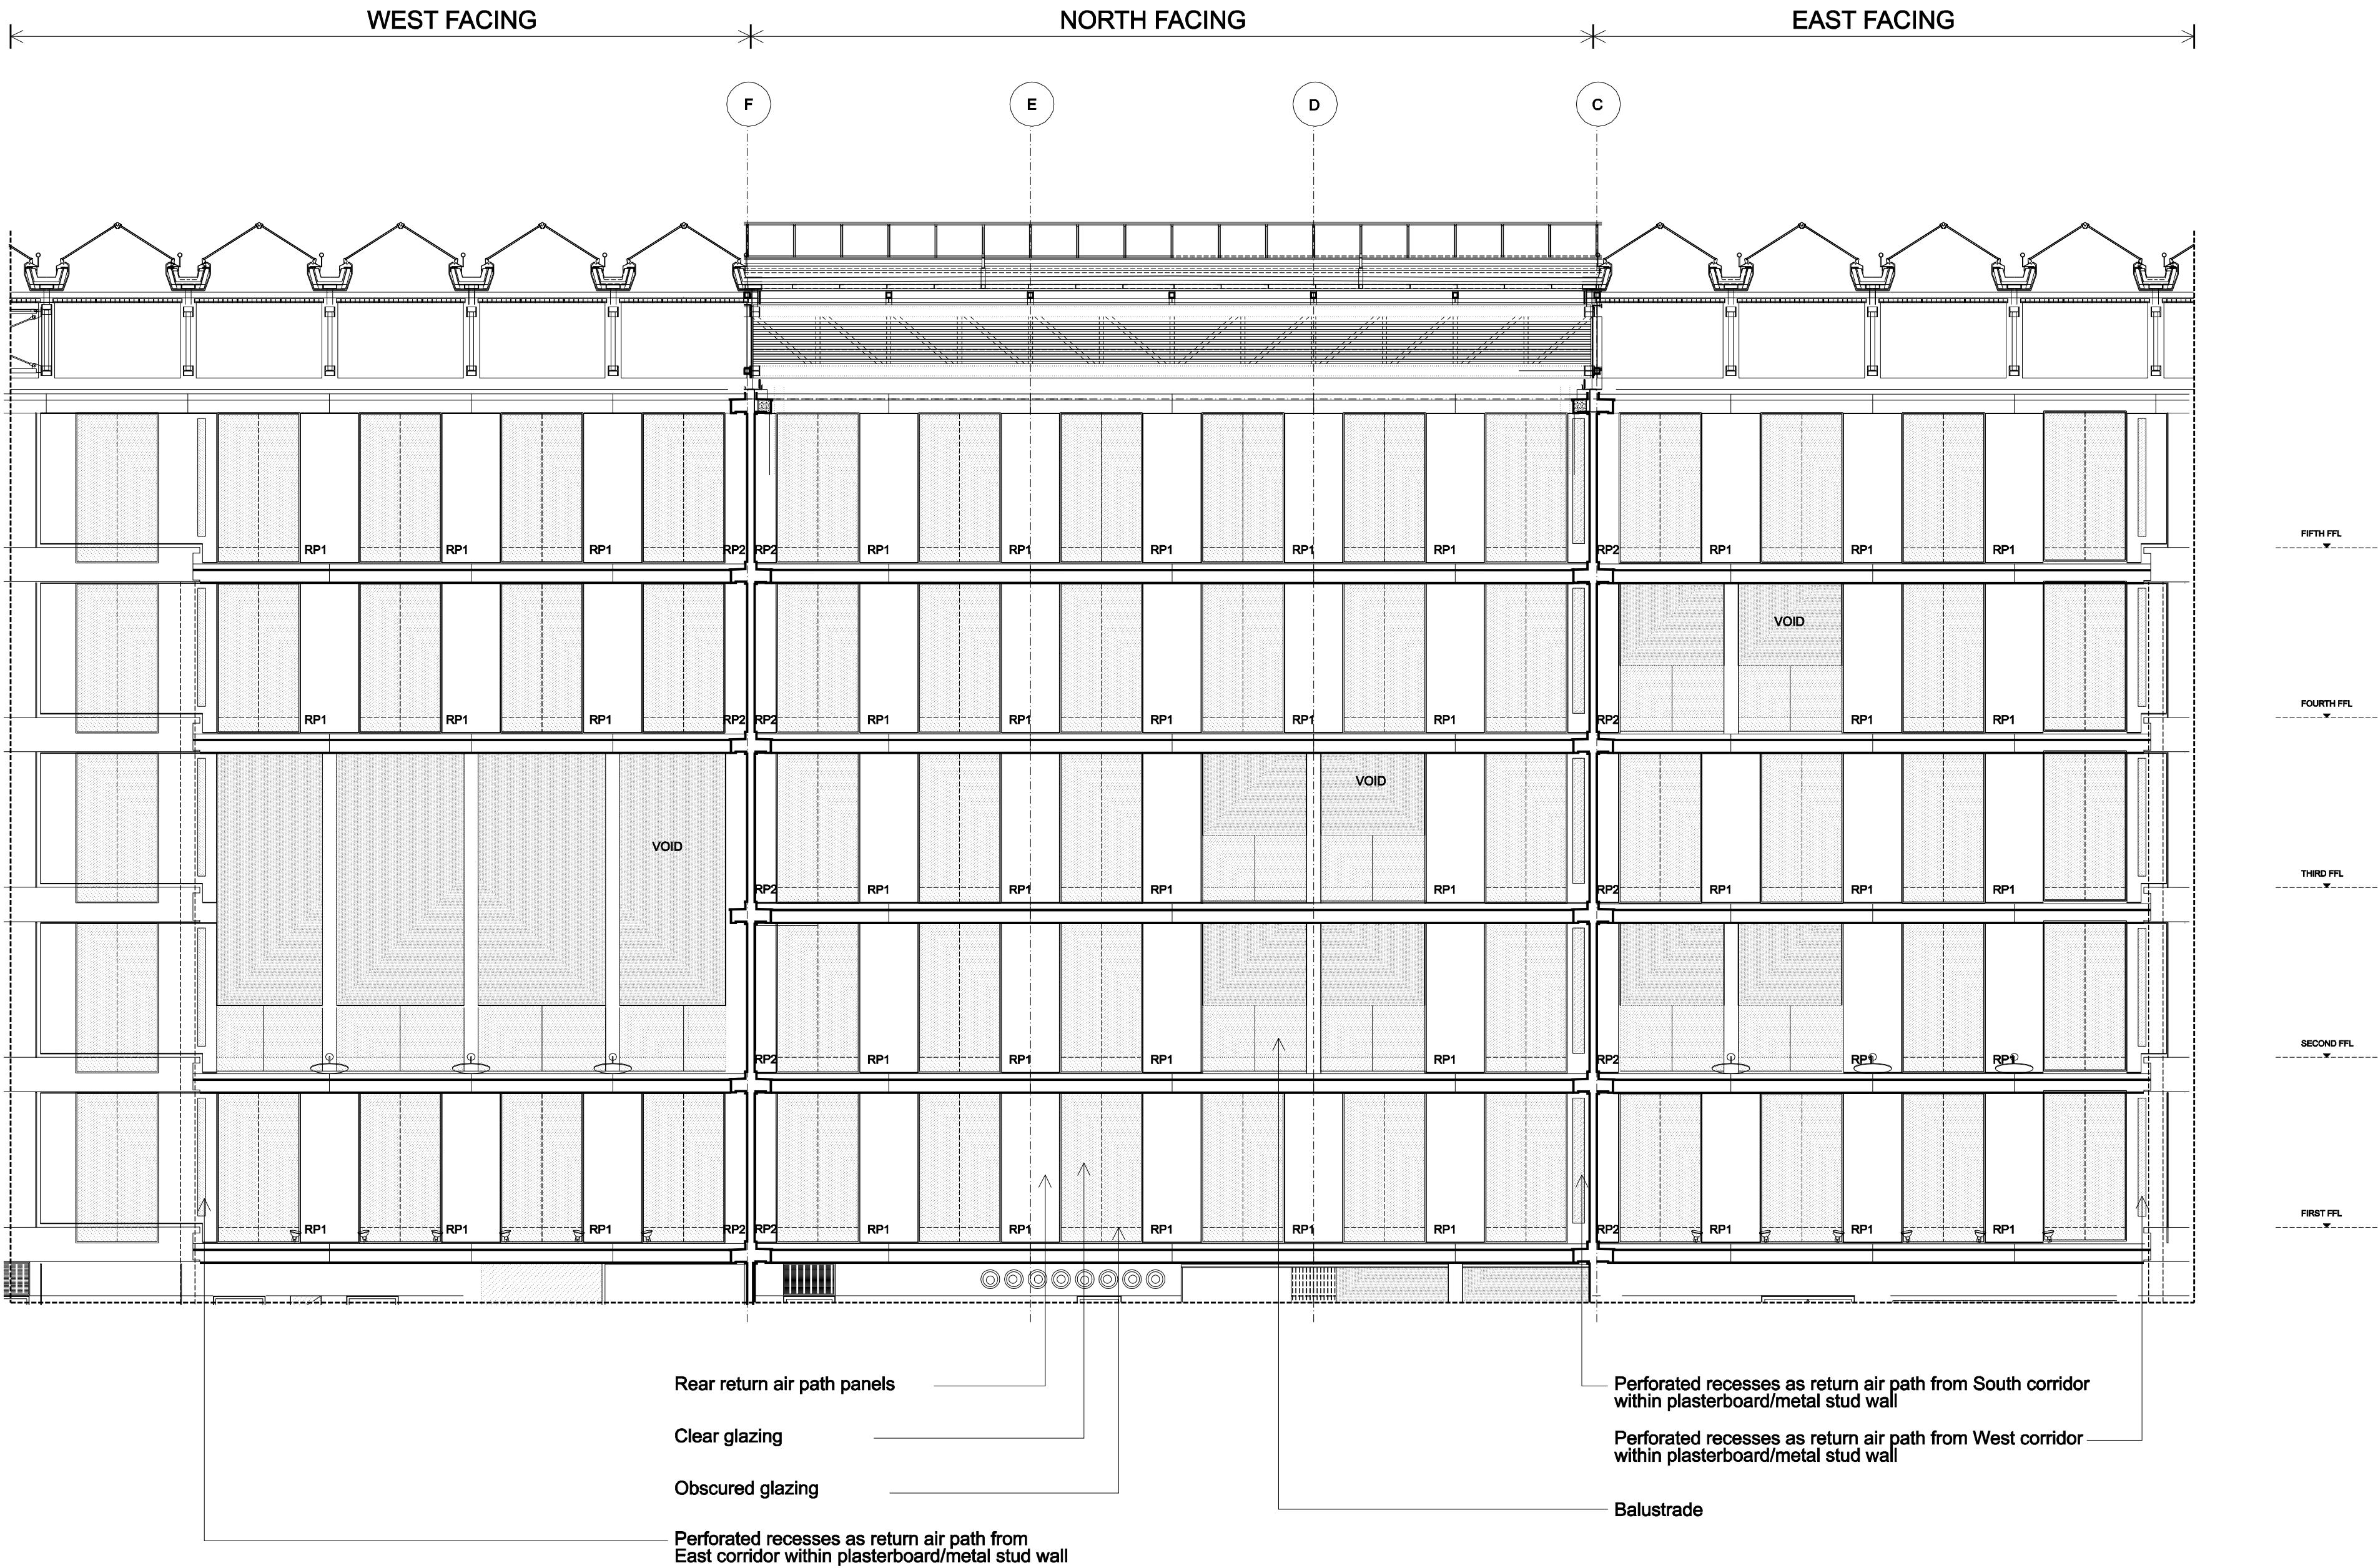

Revisions	Notes
- 06.01.06 Atrium Elevations Design Development	
A 13.10.06 Atrium Facades package status change	

Bennetts Associates
Architects

- 3 Boroughloch Square Edinburgh EH8 9NJ
- Tel: +44 (0)131 667 7351
- Fax: +44 (0)131 662 1867
- E-mail: potterrow@bennettsassociates.com

Project
Potterrow Development
for University of Edinburgh

Drawing Title
Atrium Elevations

job no. 0312 drawing no. A(22)330 rev A status CA

Front Panels Removed
Flattened Elevations of
Upper Floors

scale @ A3 1:200 scale @ A1 1:100 date Jan 2006