


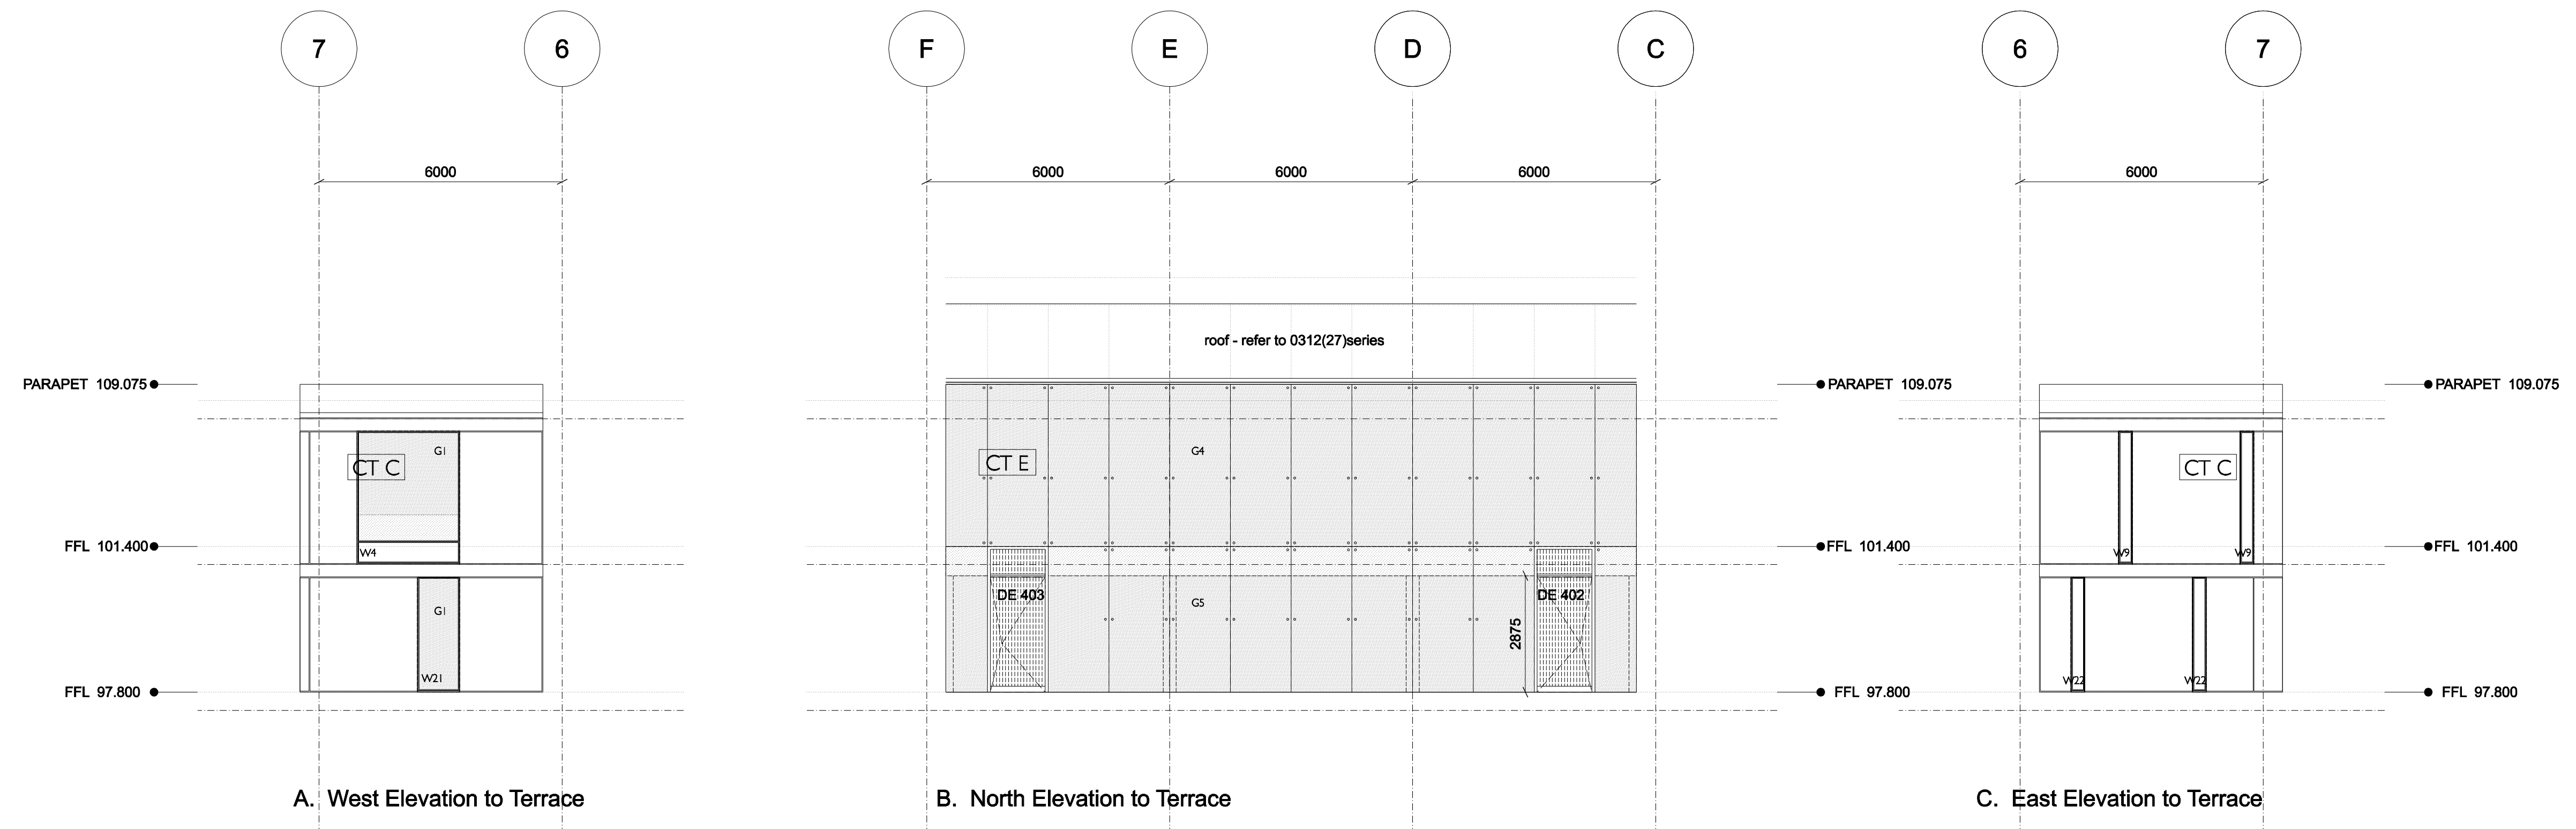

GA Drawing

Revisions


- 05.01.05 First Billing Issue
- A 18.02.05 Billing issue
- B 18.03.05 Tender Issue
- B 07.10.05 Status change to CD
- C 14.07.06 Specialist joinery design development
- C 14.08.06 Status change to CA

Notes

- PA1-8 Precast Panel Type refer to Schedule (21)060
- PB1-8 Precast Panel Type refer to Schedule (21)061
- PC1-8 Precast Panel Type refer to Schedule (21)062
- W1-27 Window Type refer to Schedule (21)045/046/047
- G1-17 Glass Type refer to spec. 0312(21)A81/410-570

Cladding Legend

Type	Dwg. Ref.	Area	Dwg. Ref.
CTA	(21)001	SPA	(21)020
CTB	(21)002	SPB	(21)021
CTC	(21)003	SPC	(21)022
		SPD	(21)023
		SPE	(21)024
		SPF	(21)025/40
		SPG	(21)026
		SPH	(21)027
		SPI	(21)028
		SPJ	(21)029
		SPK	(21)030/31
		SPL	(21)032/33
		SPM	(21)034/35
		SPN	(21)036
		SPO	(21)037
		SPP	(21)038
		SPQ	(21)039
		SPR	(21)041
		SPS	(21)042

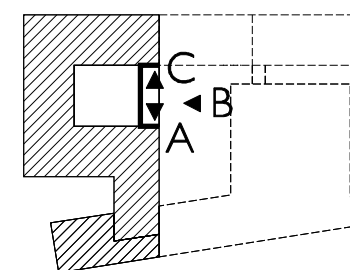

Bennetts Associates
Architects

- 3 Boroughloch Square Edinburgh EH8 9NJ
- Tel: +44 (0)131 667 7351
- Fax: +44 (0)131 662 1867
- E-mail: potterrow@bennettsassociates.com

Project

Potterrow Development
for University of Edinburgh

Drawing Title

Phase I
Roof Terrace Elevations

job no.	drawing no.	rev	status
0312	A(E)-311	C	CA
scale @ A3	scale @ A1	date	
1:200	1:100	Sept 2004	