


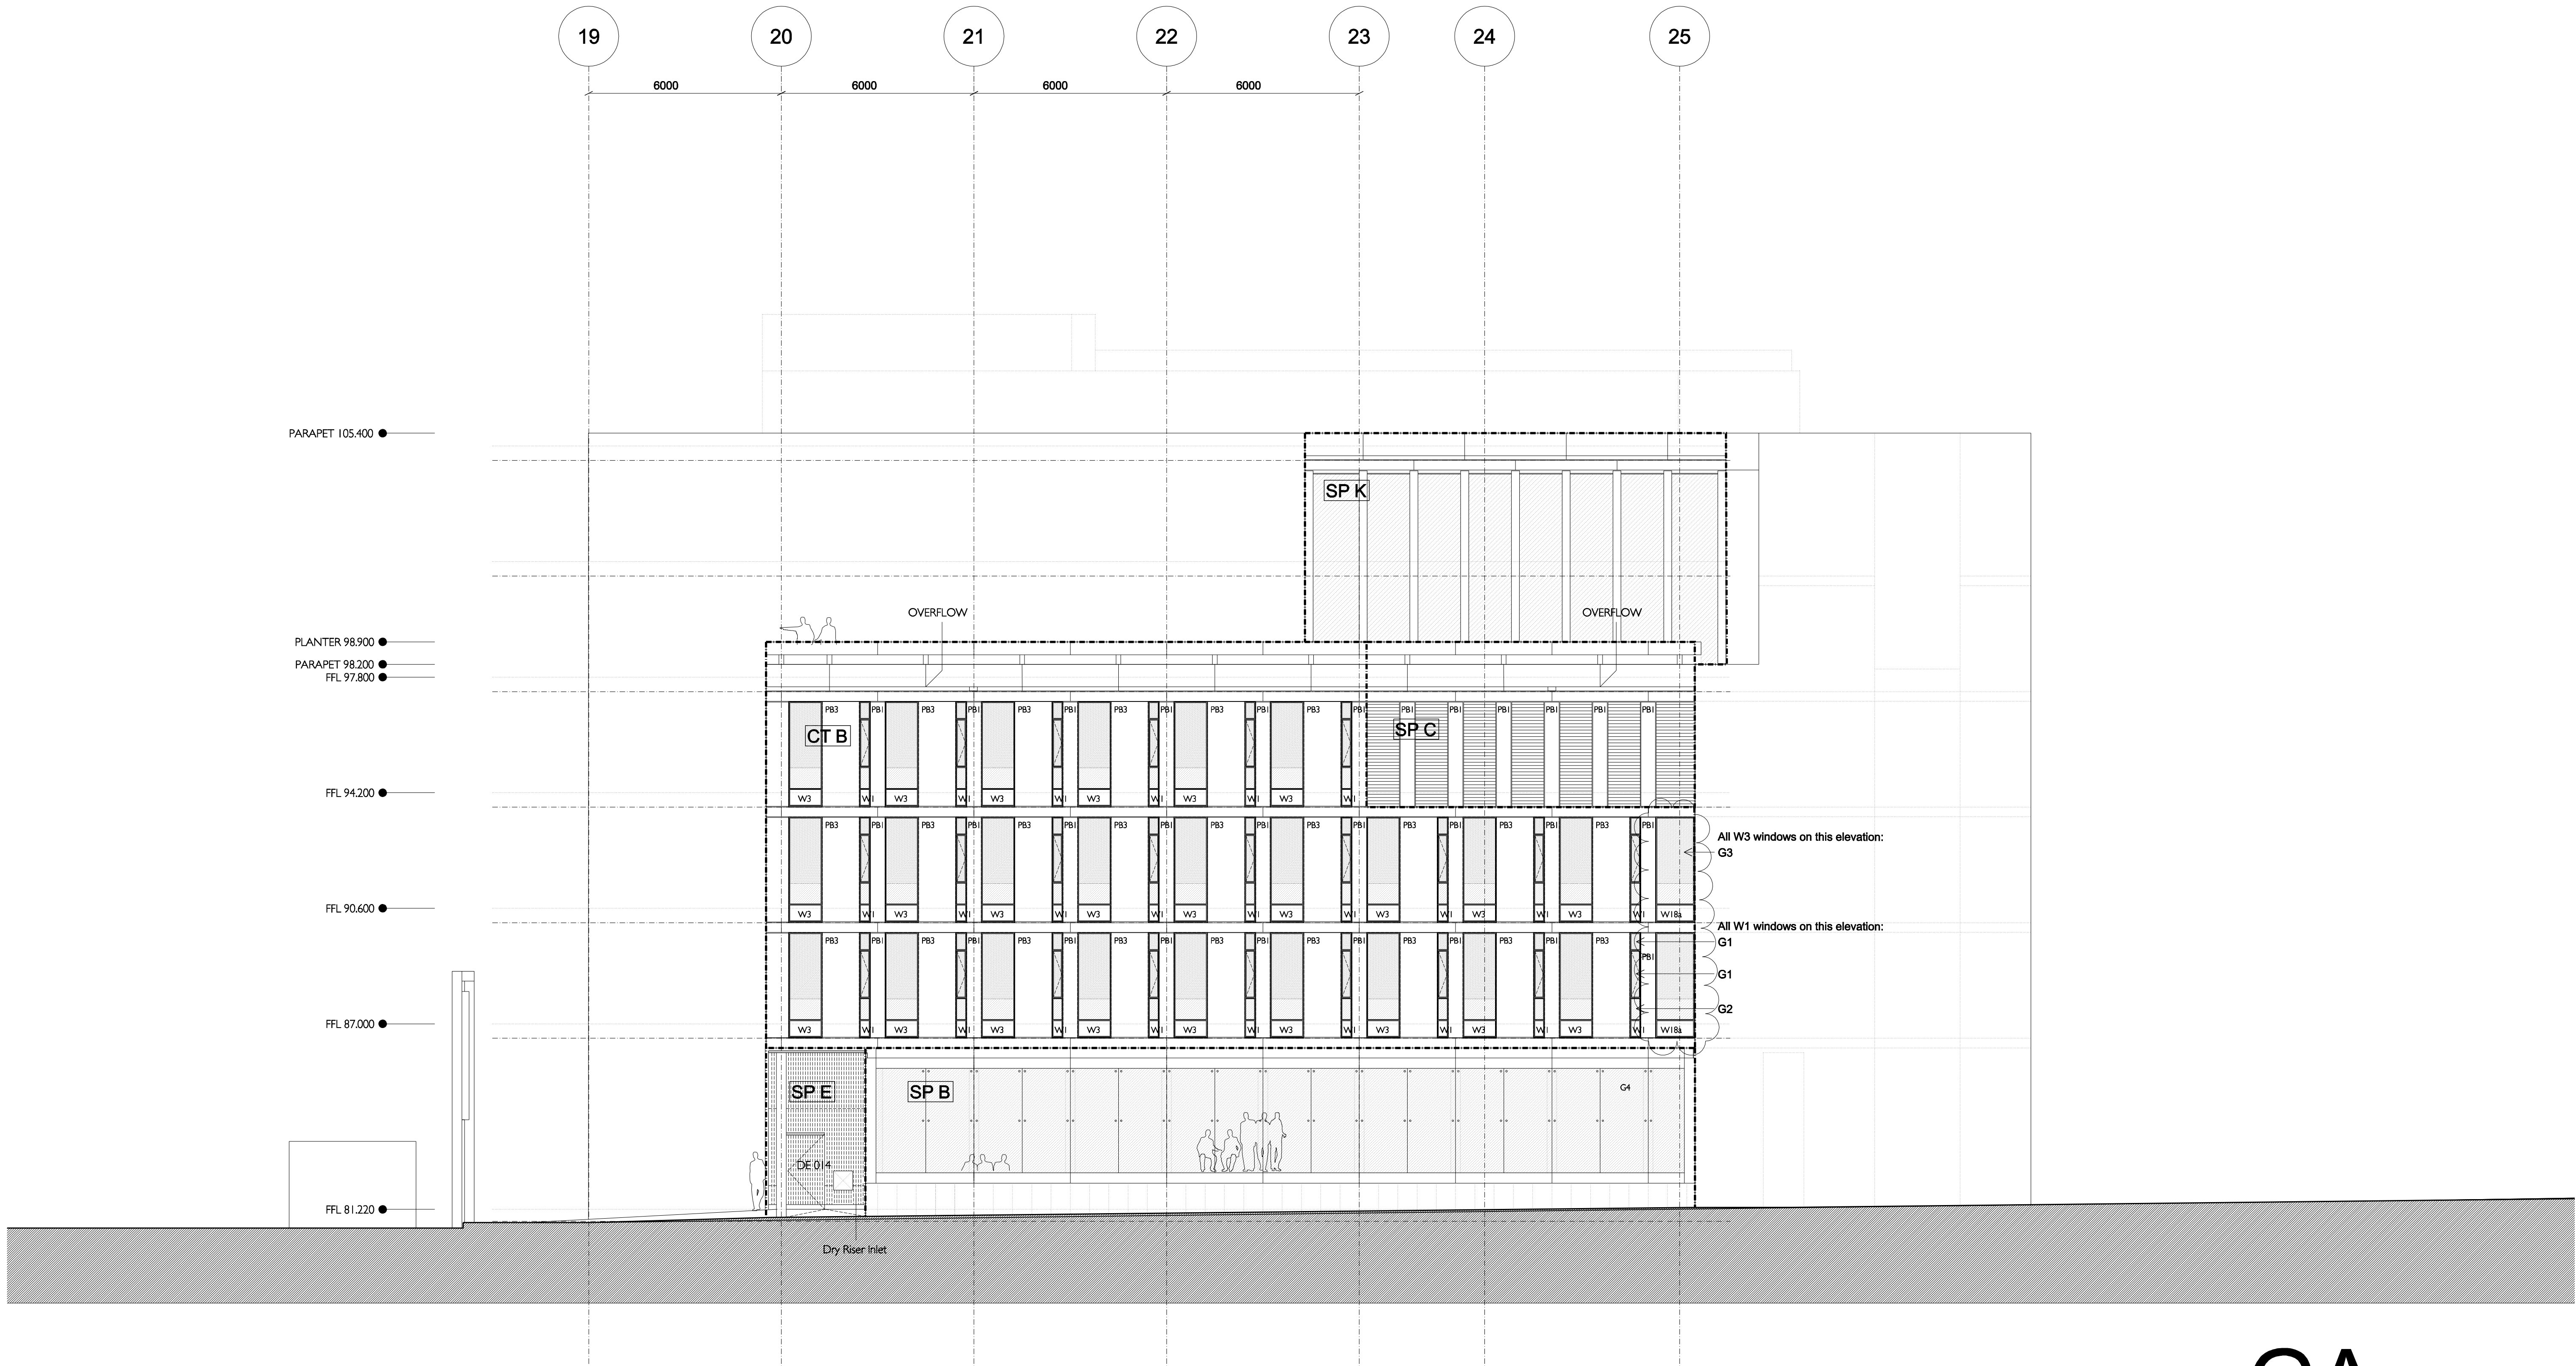

GA Drawing

Revisions


- 19.11.04 First Issue
A 05.01.05 First Billing issue
B 18.02.05 Billing Issue
C 18.03.05 Tender Issue
D Information Issue 03.06.05
E Status change to T1. Issued for Information 10.06.05
F 07.10.05 Status change to CD
G 14.07.06 Specialist joinery design development
H 09.08.06 Correction to window reference W18a
I 14.08.06 Status change to CA
J 06.10.06 Window at gridlines K & 25 corrected

Notes

PA1-8 Precast Panel Type refer to Schedule (21)060
PB1-8 Precast Panel Type refer to Schedule (21)061
PC1-8 Precast Panel Type refer to Schedule (21)062
W1-27 Window Type refer to Schedule (21)045/046/047
G1-17 Glass Type refer to spec. 0312(21)A81/410-570

Cladding Legend

Type	Dwg. Ref.	Area	Dwg. Ref.
CTA	(21)001	SPA	(21)020
CTB	(21)002	SPB	(21)021
CTC	(21)003	SPC	(21)022
		SPD	(21)023
		SPE	(21)024
		SPF	(21)025/40
		SPG	(21)026
		SPH	(21)027
		SPI	(21)028
		SPJ	(21)029
		SPK	(21)030/31
		SPL	(21)032/33
		SPM	(21)034/35
		SPN	(21)036
		SPO	(21)037
		SPP	(21)038
		SPQ	(21)039
		SPR	(21)041
		SPS	(21)042

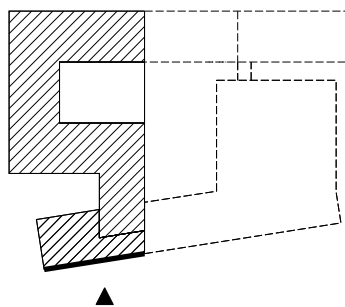

Bennetts Associates
Architects

3 Boroughloch Square Edinburgh EH8 9NJ
Tel: +44 (0)131 667 7351
Fax: +44 (0)131 662 1867
E-mail: potterrow@bennettsassociates.com

Project
Potterrow Development
for University of Edinburgh

Drawing Title
Phase I
Potterrow Elevation

job no. 0312
drawing no. A(E)-320
scale @ A3 1:200
scale @ A1 1:100
rev G
status CA
date Sept 2004