
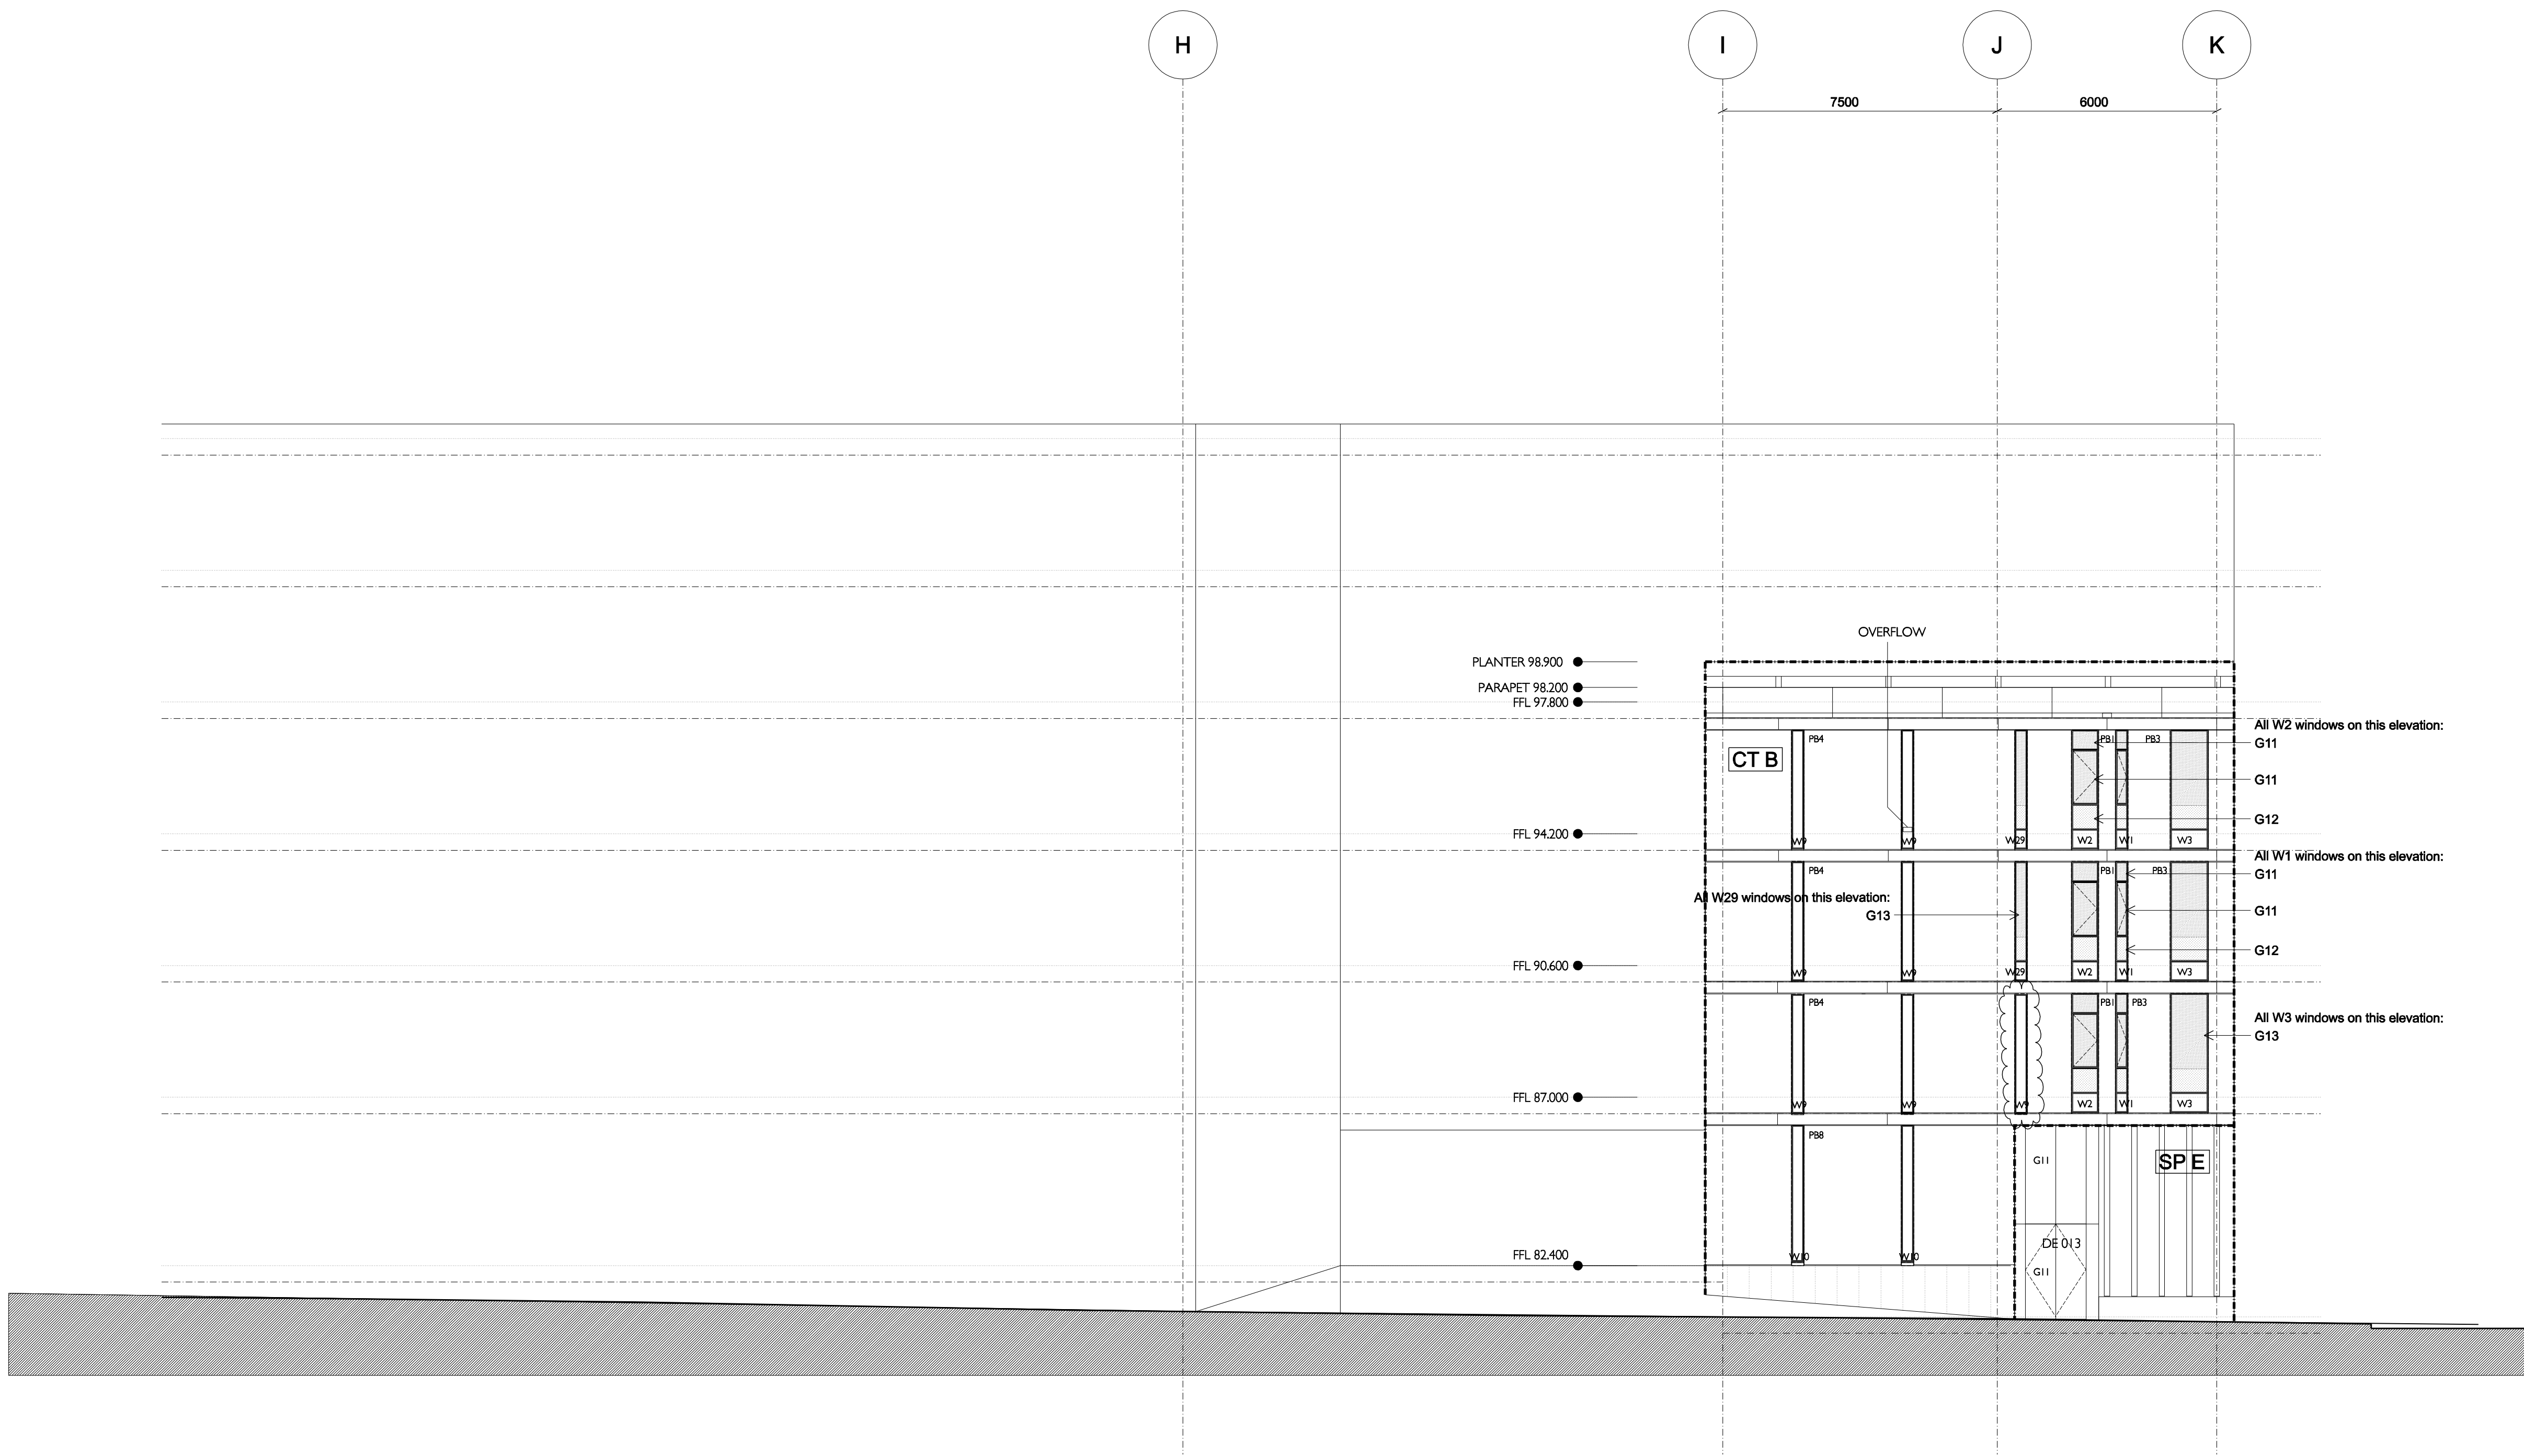


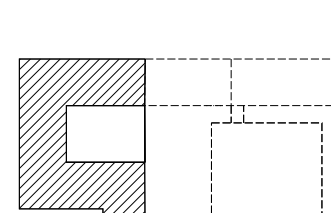

GA Drawing

Revisions										Notes										Cladding Legend										Bennetts Associates Architects										Project Potterrow Development for University of Edinburgh	
- 19.11.04 First Issue A 05.01.05 First Billing issue B 18.02.05 Billing Issue C 18.03.05 Tender Issue D Information Issue 03.06.05 D Status change to T1. Issued for Information 10.06.05 D 07.10.05 Status change to CD E 14.08.06 Bench removed. Elliptical columns width corrected Status change to CA F Core D windows adjusted 21.10.06										PA1-8 Precast Panel Type refer to Schedule (21)060 PB1-8 Precast Panel Type refer to Schedule (21)061 PC1-8 Precast Panel Type refer to Schedule (21)062 W1-27 Window Type refer to Schedule (21)045/046/047 G1-17 Glass Type refer to spec. 0312(21)A81/410-570										<table><tr><th>Type</th><th>Dwg. Ref.</th><th>Area</th><th>Dwg. Ref.</th></tr><tr><td>CTA</td><td>(21)001</td><td>SPA</td><td>(21)020</td></tr><tr><td>CTB</td><td>(21)002</td><td>SPI</td><td>(21)028</td></tr><tr><td>CTC</td><td>(21)003</td><td>SPB</td><td>(21)021</td></tr><tr><td></td><td></td><td>SPC</td><td>(21)022</td></tr><tr><td></td><td></td><td>SPD</td><td>(21)023</td></tr><tr><td></td><td></td><td>SPE</td><td>(21)024</td></tr><tr><td></td><td></td><td>SPF</td><td>(21)025/40</td></tr><tr><td></td><td></td><td>SPG</td><td>(21)026</td></tr><tr><td></td><td></td><td>SPH</td><td>(21)027</td></tr><tr><td></td><td></td><td>SPI</td><td>(21)028</td></tr><tr><td></td><td></td><td>SPJ</td><td>(21)029</td></tr><tr><td></td><td></td><td>SPK</td><td>(21)030/31</td></tr><tr><td></td><td></td><td>SPL</td><td>(21)032/33</td></tr><tr><td></td><td></td><td>SPM</td><td>(21)034/35</td></tr><tr><td></td><td></td><td>SPN</td><td>(21)036</td></tr><tr><td></td><td></td><td>SPO</td><td>(21)037</td></tr><tr><td></td><td></td><td>SPP</td><td>(21)038</td></tr><tr><td></td><td></td><td>SPQ</td><td>(21)039</td></tr><tr><td></td><td></td><td>SPR</td><td>(21)041</td></tr><tr><td></td><td></td><td>SPS</td><td>(21)042</td></tr></table>										Type	Dwg. Ref.	Area	Dwg. Ref.	CTA	(21)001	SPA	(21)020	CTB	(21)002	SPI	(21)028	CTC	(21)003	SPB	(21)021			SPC	(21)022			SPD	(21)023			SPE	(21)024			SPF	(21)025/40			SPG	(21)026			SPH	(21)027			SPI	(21)028			SPJ	(21)029			SPK	(21)030/31			SPL	(21)032/33			SPM	(21)034/35			SPN	(21)036			SPO	(21)037			SPP	(21)038			SPQ	(21)039			SPR	(21)041			SPS	(21)042	 3 Boroughloch Square Edinburgh EH8 9NJ Tel: +44 (0)131 667 7351 Fax: +44 (0)131 662 1867 E-mail: potterrow@bennettsassociates.com										Project Potterrow Development for University of Edinburgh Drawing Title Phase I Crichton Street Elevation job no. 0312 drawing no. A(E)-332 rev F status CD scale @ A3 1:200 scale @ A1 1:100 date Sept 2004									
Type	Dwg. Ref.	Area	Dwg. Ref.	
CTA	(21)001	SPA	(21)020	
CTB	(21)002	SPI	(21)028	
CTC	(21)003	SPB	(21)021	
		SPC	(21)022	
		SPD	(21)023	
		SPE	(21)024	
		SPF	(21)025/40	
		SPG	(21)026	
		SPH	(21)027	
		SPI	(21)028	
		SPJ	(21)029	
		SPK	(21)030/31	
		SPL	(21)032/33	
		SPM	(21)034/35	
		SPN	(21)036	
		SPO	(21)037	
		SPP	(21)038	
		SPQ	(21)039	
		SPR	(21)041	
		SPS	(21)042	