


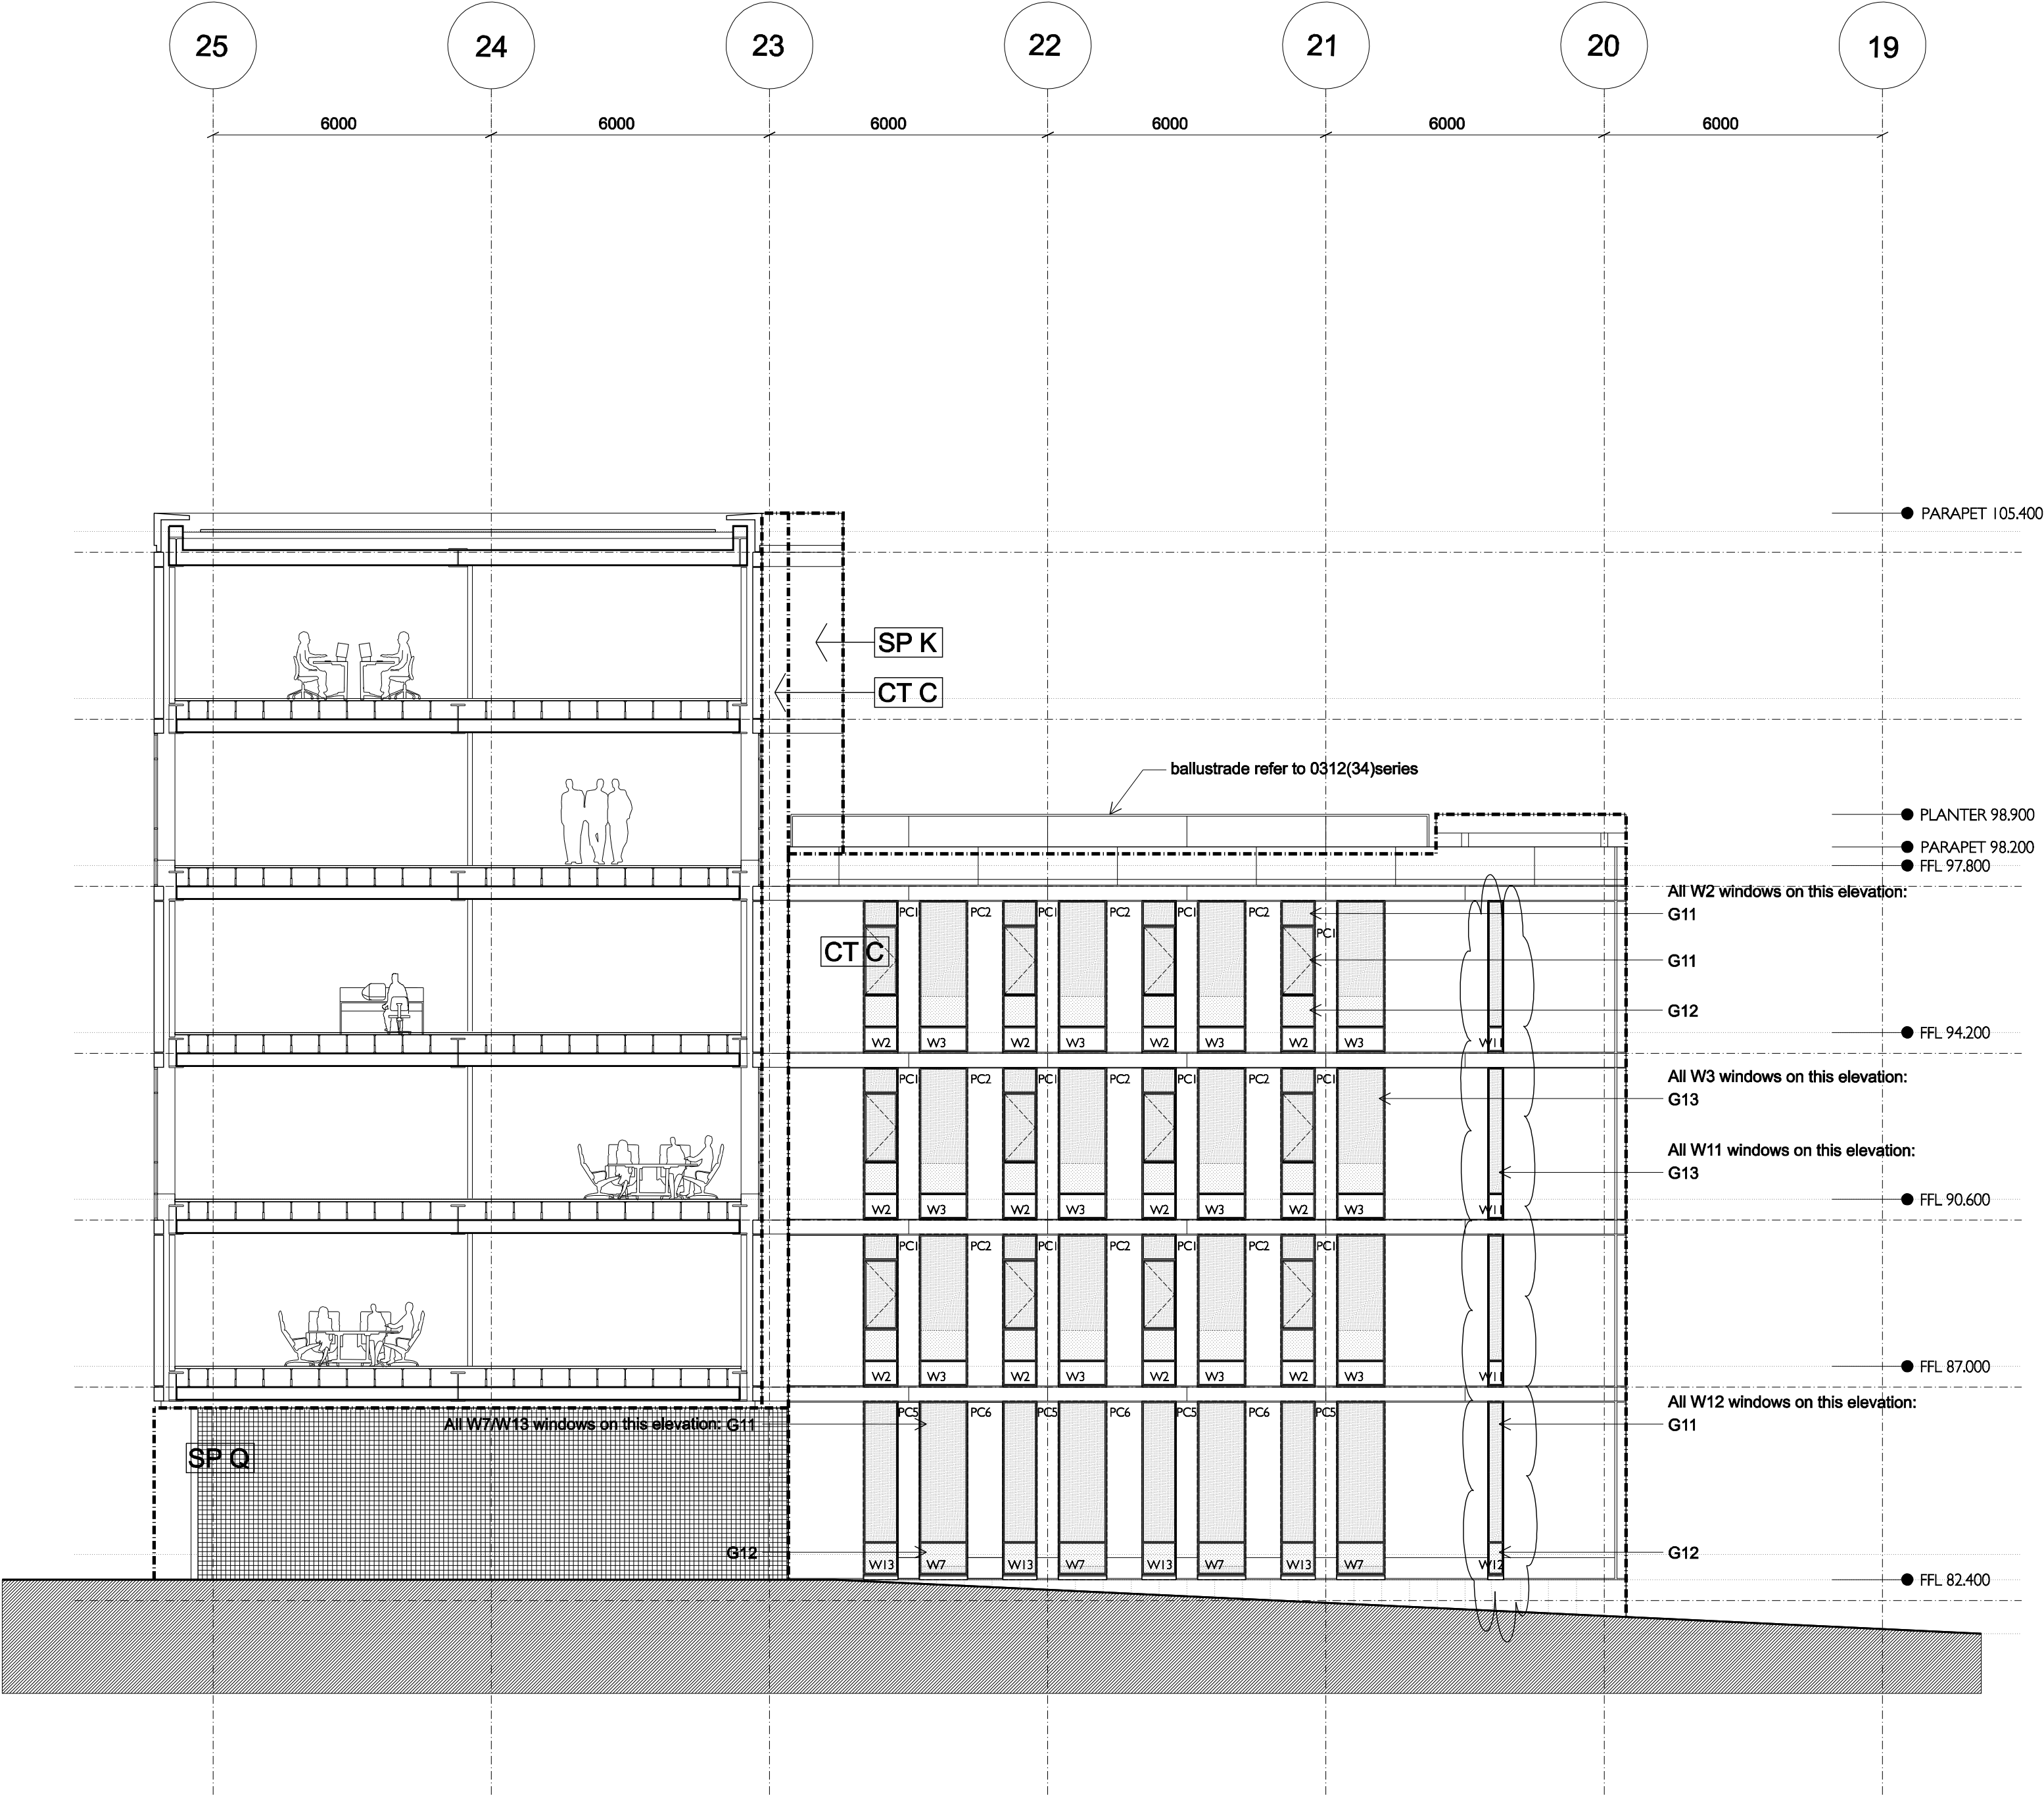

GA Drawing

Revisions	Notes	Cladding Legend				Bennetts Associates Architects				Project			
- 19.11.04 First Issue A 05.01.05 First Billing Issue B 18.02.05 Billing Issue C 18.03.05 Tender Issue D Status change to TI. Issued for Information 10.06.05 D 07.10.05 Status change to CD D 14.08.06 Status change to CA E 23.10.06 Core D windows adjusted	PA1-8 Precast Panel Type refer to Schedule (21)060 PB1-8 Precast Panel Type refer to Schedule (21)061 PC1-8 Precast Panel Type refer to Schedule (21)062 W1-27 Window Type refer to Schedule (21)045/046/047 G1-17 Glass Type refer to spec. 0312(21)A81/410-570	Type	Dwg. Ref.	Area	Dwg. Ref.	3 Boroughloch Square Edinburgh EH8 9NJ Tel: +44 (0)131 667 7351 Fax: +44 (0)131 662 1867 E-mail: potterrow@bennettsassociates.com				Potterrow Development for University of Edinburgh			
		CTA	(21)001	SPA	(21)020	SPH	(21)027	SPO	(21)037	Drawing Title			
		CTB	(21)002	SPB	(21)021	SPI	(21)028	SPP	(21)038	Phase I			
		CTC	(21)003	SPC	(21)022	SPJ	(21)029	SPQ	(21)039	Crichton Street Lane			
				SPD	(21)023	SPK	(21)030/31	SPR	(21)041	job no. 0312			
				SPE	(21)024	SPL	(21)032/33	SPS	(21)042	drawing no. A(E)-341			
				SPF	(21)025/40	SPM	(21)034/35			rev E			
				SPG	(21)026	SPN	(21)036			status CA			
										scale @ A3 1:200			
										scale @ A1 1:100			
										date Sept 2004			