


Refer to: Employers Requirements 0312 (22)
Atrium Linings specification and drawings 0312 (22) 300 series
For Acoustic Panels, balustrades and other panel references (RPs) refer to
drawings (22)325, (22)335, (22)345

KEY:
RP1 Rear Panel Type 1
RP2 Rear Panel Type 2

120 minute Fire Shutter
30 minute Smoke Shutter

NOTE:
Front Acoustic Panels removed from this drawings

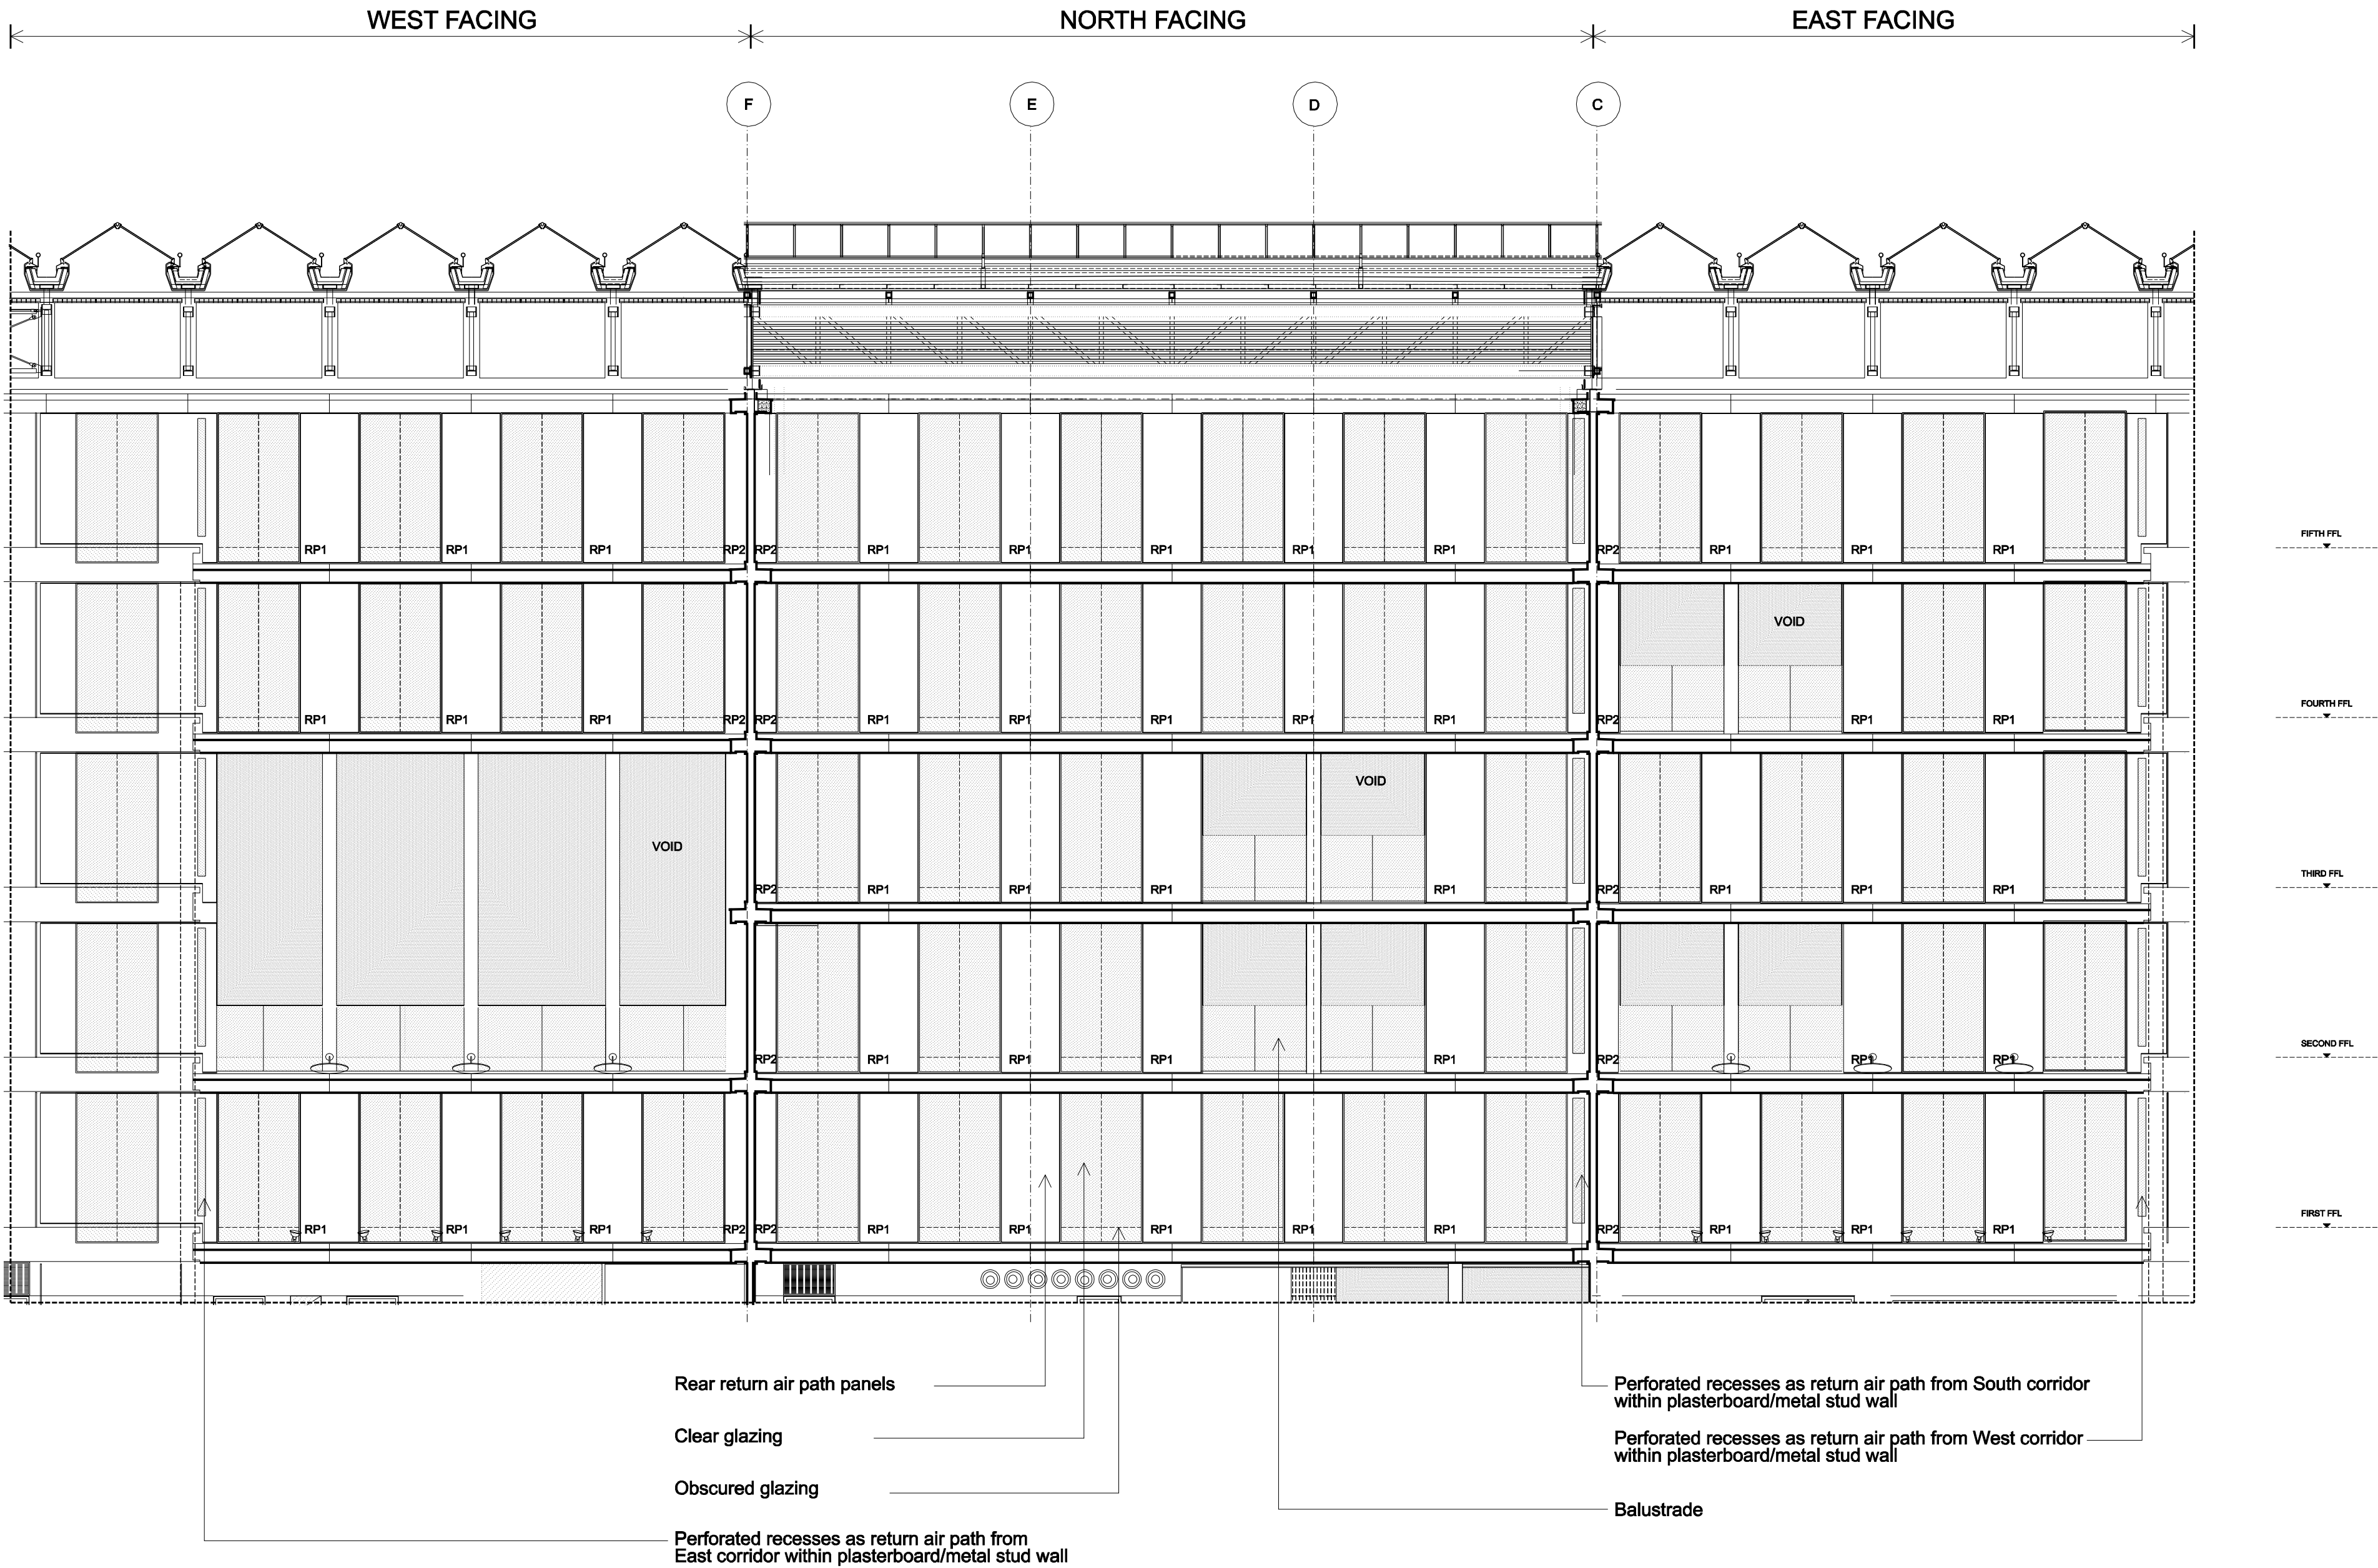

Revisions	Notes
- 06.01.06 Atrium Elevations Design Development	
A 13.10.06 Atrium Facades package status change	

Bennetts Associates
Architects

- 3 Boroughloch Square Edinburgh EH8 9NJ
- Tel: +44 (0)131 667 7351
- Fax: +44 (0)131 662 1867
- E-mail: potterrow@bennettsassociates.com


Project
Potterrow Development
for University of Edinburgh

Drawing Title
Atrium Elevations

job no. 0312 drawing no. A(22)330 rev A status CA

Front Panels Removed
Flattened Elevations of
Upper Floors

scale @ A3 1:200 scale @ A1 1:100 date Jan 2006

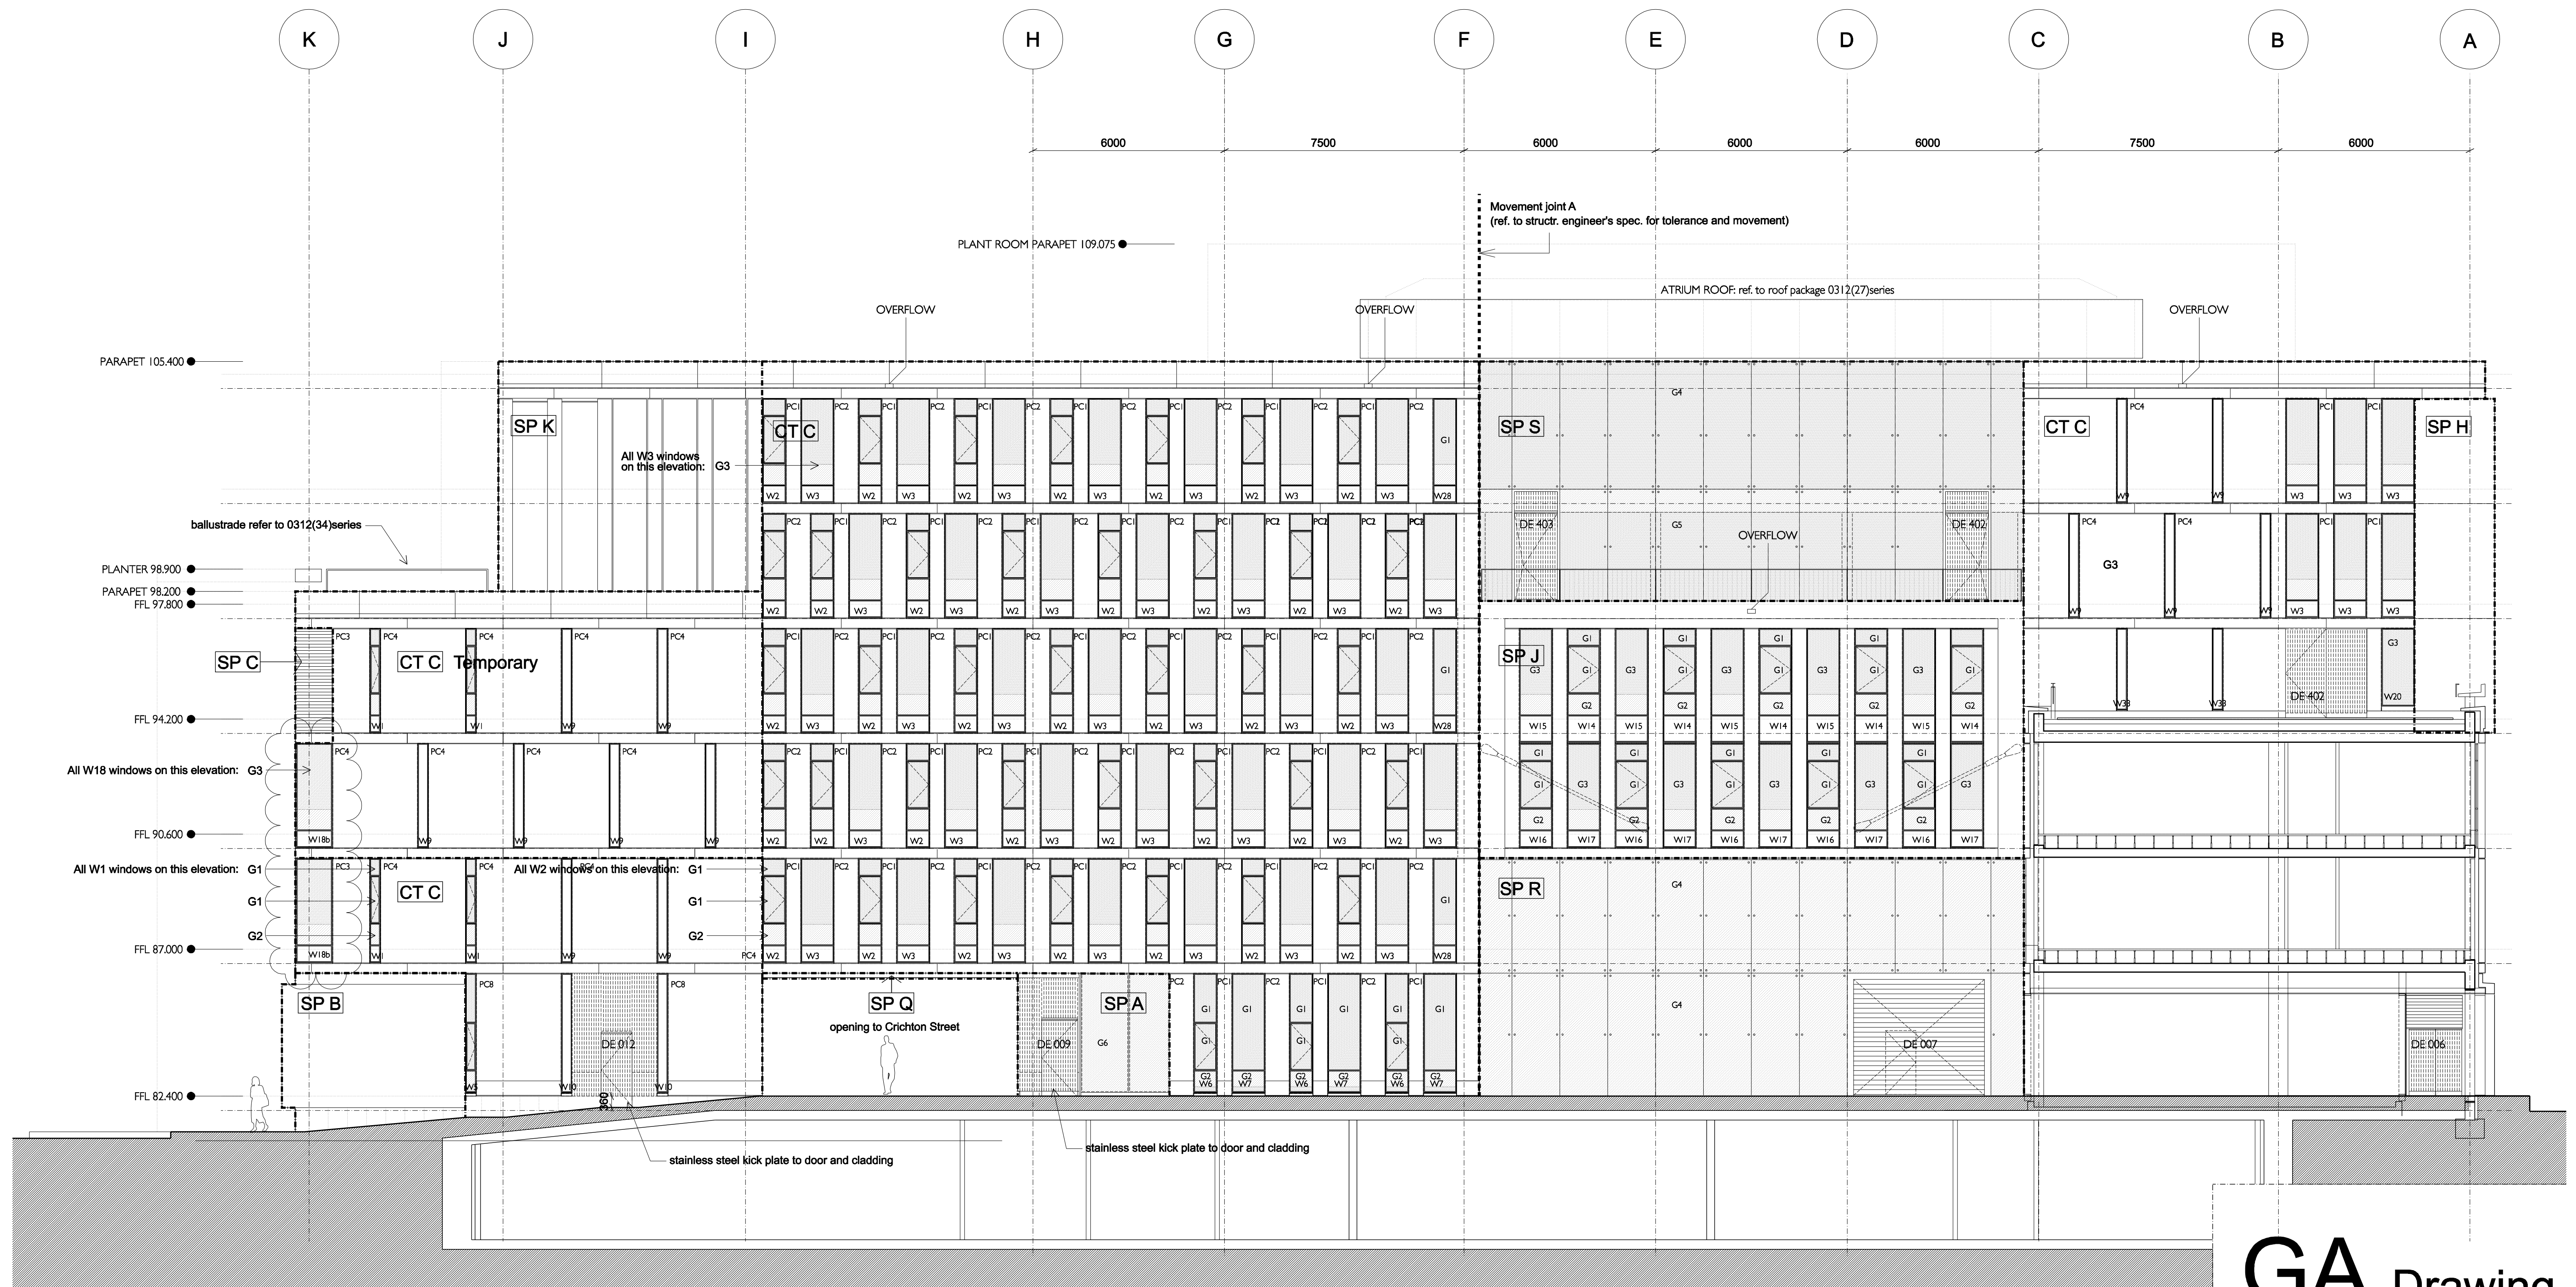

GA Drawing

Revisions


- 19.11.04 First Issue
A 05.01.05 First Billing Issue
B 18.02.05 Billing Issue
C 18.03.05 Tender Issue (previously issued as AB(E)310)
D Information Issue 03.06.05
E Status change to T1. Issued for Information 10.06.05
F Standalone Phase 1. Status change to CD. 07.10.05
G Phase 2A added. 1.11.1.05
H 14.07.06 Specialist joinery design development
I 26.07.06 Corrections between gridlines A & C
J 09.08.06 Corrections to window references W18b, W17 & W16
K Windows at gridline F - extent of frit reduced
L 14.08.06 Status change to CA
M 06.10.06 Window at gridlines K & 25 corrected

Notes

PA1-8 Precast Panel Type refer to Schedule (21)060
PB1-8 Precast Panel Type refer to Schedule (21)061
PC1-8 Precast Panel Type refer to Schedule (21)062
W1-27 Window Type refer to Schedule (21)045/046/047
G1-17 Glass Type refer to spec.0312(21)A81/410-570

Cladding Legend

Type	Dwg. Ref.	Area	Dwg. Ref.
CTA	(21)001	SPA	(21)020
CTB	(21)002	SPB	(21)021
CTC	(21)003	SPC	(21)022
		SPD	(21)023
		SPE	(21)024
		SPF	(21)025/40
		SPG	(21)026
		SPH	(21)027
		SPI	(21)028
		SPJ	(21)029
		SPK	(21)030/31
		SPL	(21)032/33
		SPM	(21)034/35
		SPN	(21)036
		SPO	(21)037
		SPP	(21)038
		SPQ	(21)039
		SPR	(21)041
		SPS	(21)042

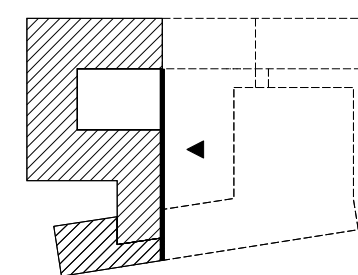

Bennetts Associates
Architects

3 Boroughloch Square Edinburgh EH8 9NJ
Tel: +44 (0)131 667 7351
Fax: +44 (0)131 662 1867
E-mail: potterrow@bennettsassociates.com

Project


Potterrow Development
for University of Edinburgh

Drawing Title

Phase 1, Phase 2A
Courtyard elevation, North
Showing section through Phase 2A

job no.	drawing no.	rev	status
0312	A(E)-310	J	CA

scale @ A3	scale @ A1	date
1:200	1:100	Sept 2004

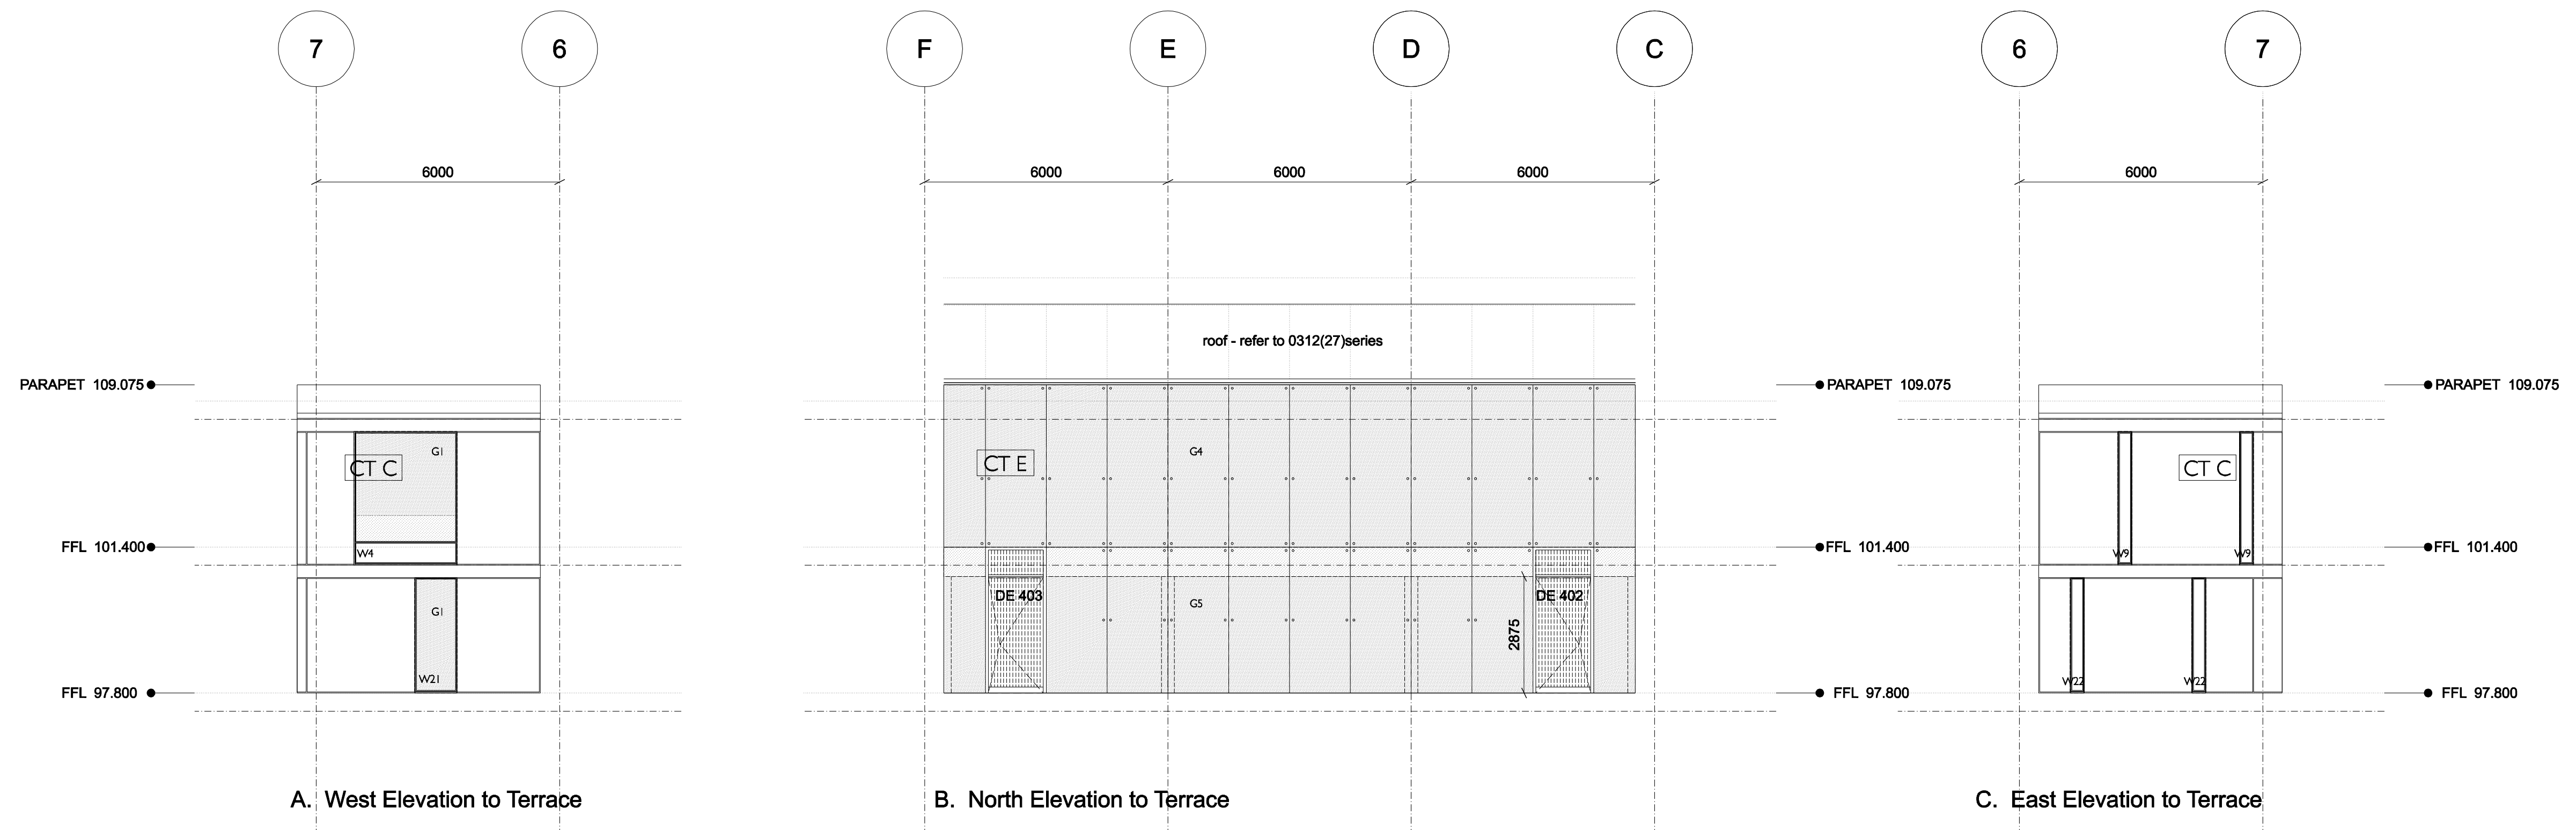

GA Drawing

Revisions


- 05.01.05 First Billing Issue
- A 18.02.05 Billing issue
- B 18.03.05 Tender Issue
- B 07.10.05 Status change to CD
- C 14.07.06 Specialist joinery design development
- C 14.08.06 Status change to CA

Notes

- PA1-8 Precast Panel Type refer to Schedule (21)060
- PB1-8 Precast Panel Type refer to Schedule (21)061
- PC1-8 Precast Panel Type refer to Schedule (21)062
- W1-27 Window Type refer to Schedule (21)045/046/047
- G1-17 Glass Type refer to spec. 0312(21)A81/410-570

Cladding Legend

Type	Dwg. Ref.	Area	Dwg. Ref.
CTA	(21)001	SPA	(21)020
CTB	(21)002	SPB	(21)021
CTC	(21)003	SPC	(21)022
		SPD	(21)023
		SPE	(21)024
		SPF	(21)025/40
		SPG	(21)026
		SPH	(21)027
		SPI	(21)028
		SPJ	(21)029
		SPK	(21)030/31
		SPL	(21)032/33
		SPM	(21)034/35
		SPN	(21)036
		SPO	(21)037
		SPP	(21)038
		SPQ	(21)039
		SPR	(21)041
		SPS	(21)042

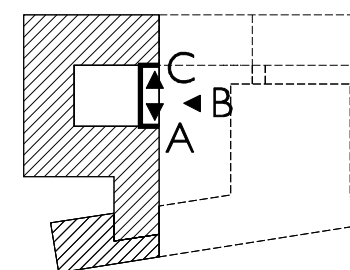

Bennetts Associates
Architects

- 3 Boroughloch Square Edinburgh EH8 9NJ
- Tel: +44 (0)131 667 7351
- Fax: +44 (0)131 662 1867
- E-mail: potterrow@bennettsassociates.com


Project

Potterrow Development
for University of Edinburgh

Drawing Title

Phase I
Roof Terrace Elevations

job no.	drawing no.	rev	status
0312	A(E)-311	C	CA
scale @ A3	scale @ A1	date	
1:200	1:100	Sept 2004	

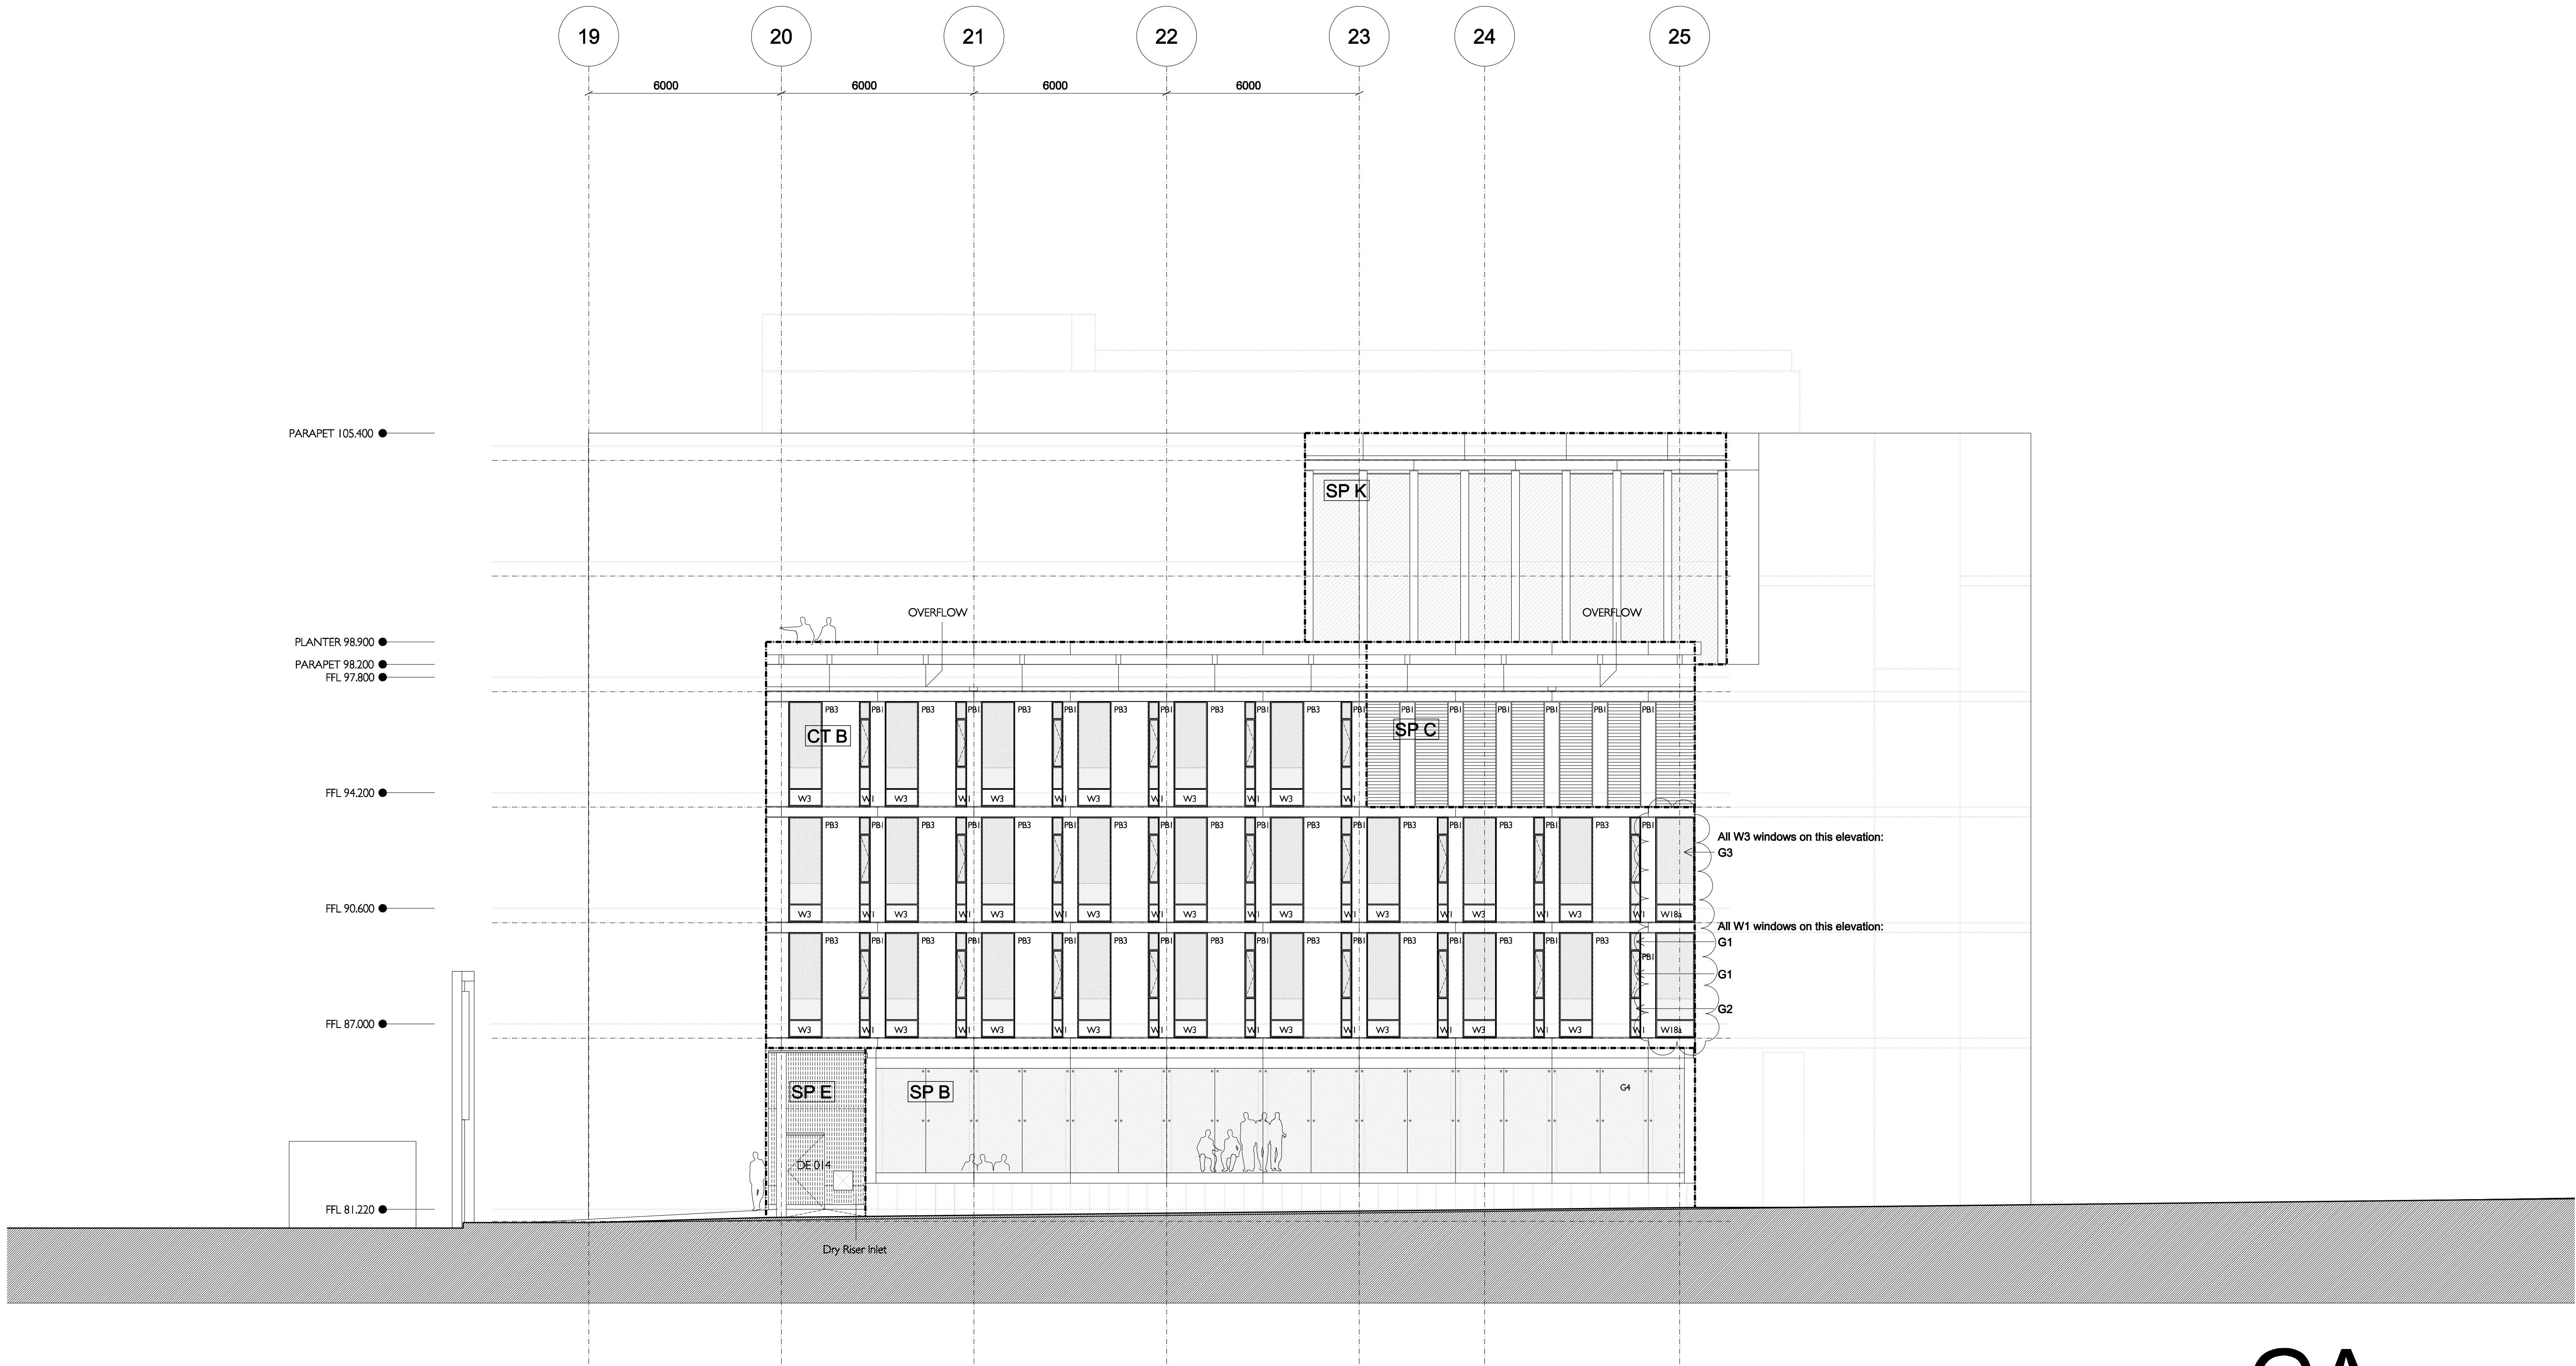

GA Drawing

Revisions


- 19.11.04 First Issue
A 05.01.05 First Billing issue
B 18.02.05 Billing Issue
C 18.03.05 Tender Issue
D Information Issue 03.06.05
E Status change to T1. Issued for Information 10.06.05
F 07.10.05 Status change to CD
G 14.07.06 Specialist joinery design development
H 09.08.06 Correction to window reference W18a
I 14.08.06 Status change to CA
J 06.10.06 Window at gridlines K & 25 corrected

Notes

PA1-8 Precast Panel Type refer to Schedule (21)060
PB1-8 Precast Panel Type refer to Schedule (21)061
PC1-8 Precast Panel Type refer to Schedule (21)062
W1-27 Window Type refer to Schedule (21)045/046/047
G1-17 Glass Type refer to spec. 0312(21)A81/410-570

Cladding Legend

Type	Dwg. Ref.	Area	Dwg. Ref.
CTA	(21)001	SPA	(21)020
CTB	(21)002	SPB	(21)021
CTC	(21)003	SPC	(21)022
		SPD	(21)023
		SPE	(21)024
		SPF	(21)025/40
		SPG	(21)026
		SPH	(21)027
		SPI	(21)028
		SPJ	(21)029
		SPK	(21)030/31
		SPL	(21)032/33
		SPM	(21)034/35
		SPN	(21)036
		SPO	(21)037
		SPP	(21)038
		SPQ	(21)039
		SPR	(21)041
		SPS	(21)042

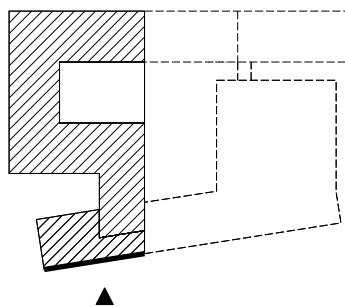

Bennetts Associates
Architects

3 Boroughloch Square Edinburgh EH8 9NJ
Tel: +44 (0)131 667 7351
Fax: +44 (0)131 662 1867
E-mail: potterrow@bennettsassociates.com

Project
Potterrow Development
for University of Edinburgh

Drawing Title
Phase I
Potterrow Elevation

job no.	drawing no.	rev	status
0312	A(E)-320	G	CA
scale @ A3 1:200	scale @ A1 1:100	date Sept 2004	



GA Drawing

Revisions


- 19.11.04 First Issue
A 05.01.05 First Billing Issue
B 18.02.05 Billing Issue
C 18.03.05 Tender Issue
D Information Issue 03.06.05
D Status change to T1. Issued for Information 10.06.05
D 07.10.05 Status change to CD
E 14.07.06 Specialist joinery design development
E 14.08.06 Status change to CA

Notes

PA1-8 Precast Panel Type refer to Schedule (21)060
PB1-8 Precast Panel Type refer to Schedule (21)061
PC1-8 Precast Panel Type refer to Schedule (21)062
W1-27 Window Type refer to Schedule (21)045/046/047
G1-17 Glass Type refer to spec. 0312(21)A81/410-570

Cladding Legend

Type	Dwg. Ref.	Area	Dwg. Ref.
CTA	(21)001	SPA	(21)020
CTB	(21)002	SPB	(21)021
CTC	(21)003	SPC	(21)022
		SPD	(21)023
		SPE	(21)024
		SPF	(21)025/40
		SPG	(21)026
		SPH	(21)027
		SPI	(21)028
		SPJ	(21)029
		SPK	(21)030/31
		SPL	(21)032/33
		SPM	(21)034/35
		SPN	(21)036
		SPO	(21)037
		SPP	(21)038
		SPQ	(21)039
		SPR	(21)041
		SPS	(21)042

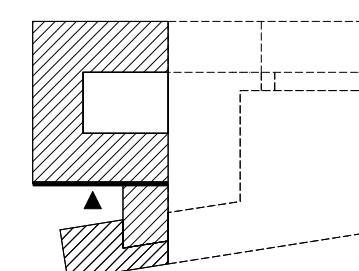

Bennetts Associates
Architects

3 Boroughloch Square Edinburgh EH8 9NJ
Tel: +44 (0)131 667 7351
Fax: +44 (0)131 662 1867
E-mail: potterrow@bennettsassociates.com

Project
Potterrow Development
for University of Edinburgh

Drawing Title
Phase I
Chrichton St Lane, East

job no.	drawing no.	rev	status
0312	A(E)-321	E	CA
scale @ A3	scale @ A1	date	
1:200	1:100	Sept 2004	



GA Drawing

Revisions


- 19.11.04 First Issue
A 05.01.05 First Billing Issue
B 16.02.05 Billing Issue
C 16.03.05 Tender Issue
D Information Issue 03.06.05
D Status change to T1. Issued for Information 10.06.05
D 07.10.05 Status change to CD
E 14.07.06 Elliptical columns width corrected
Specialist joinery design development
F 14.08.06 Status change to CA
G Core D windows adjusted 23.10.06

Notes

PA1-8 Precast Panel Type refer to Schedule (21)060
PB1-8 Precast Panel Type refer to Schedule (21)061
PC1-8 Precast Panel Type refer to Schedule (21)062
W1-27 Window Type refer to Schedule (21)045/046/047
G11-17 Glass Type refer to spec. 0312(21)A81/410-570

Cladding Legend

Type	Dwg. Ref.	Area	Dwg. Ref.
CTA	(21)001	SPA	(21)020
CTB	(21)002	SPB	(21)021
CTC	(21)003	SPC	(21)022
		SPD	(21)023
		SPE	(21)024
		SPF	(21)025/40
		SPG	(21)026
		SPH	(21)027
		SPI	(21)028
		SPJ	(21)029
		SPK	(21)030/31
		SPL	(21)032/33
		SPM	(21)034/35
		SPN	(21)036
		SPQ	(21)037
		SPR	(21)038
		SPS	(21)039
		SPU	(21)041
		SPV	(21)042

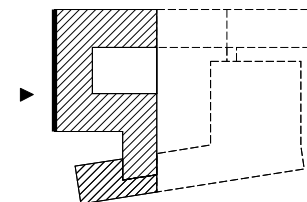

Bennetts Associates
Architects

3 Boroughloch Square Edinburgh EH8 9NJ
Tel: +44 (0)131 667 7351
Fax: +44 (0)131 662 1867
E-mail: potterrow@bennettsassociates.com

Project

Potterrow Development
for University of Edinburgh

Drawing Title

Phase I
Crichton Street Elevation

job no.

0312

drawing no.

A(E)-330

rev

G

status

CD

scale @ A3


1:200

scale @ A1

1:100

date

Sept 2004

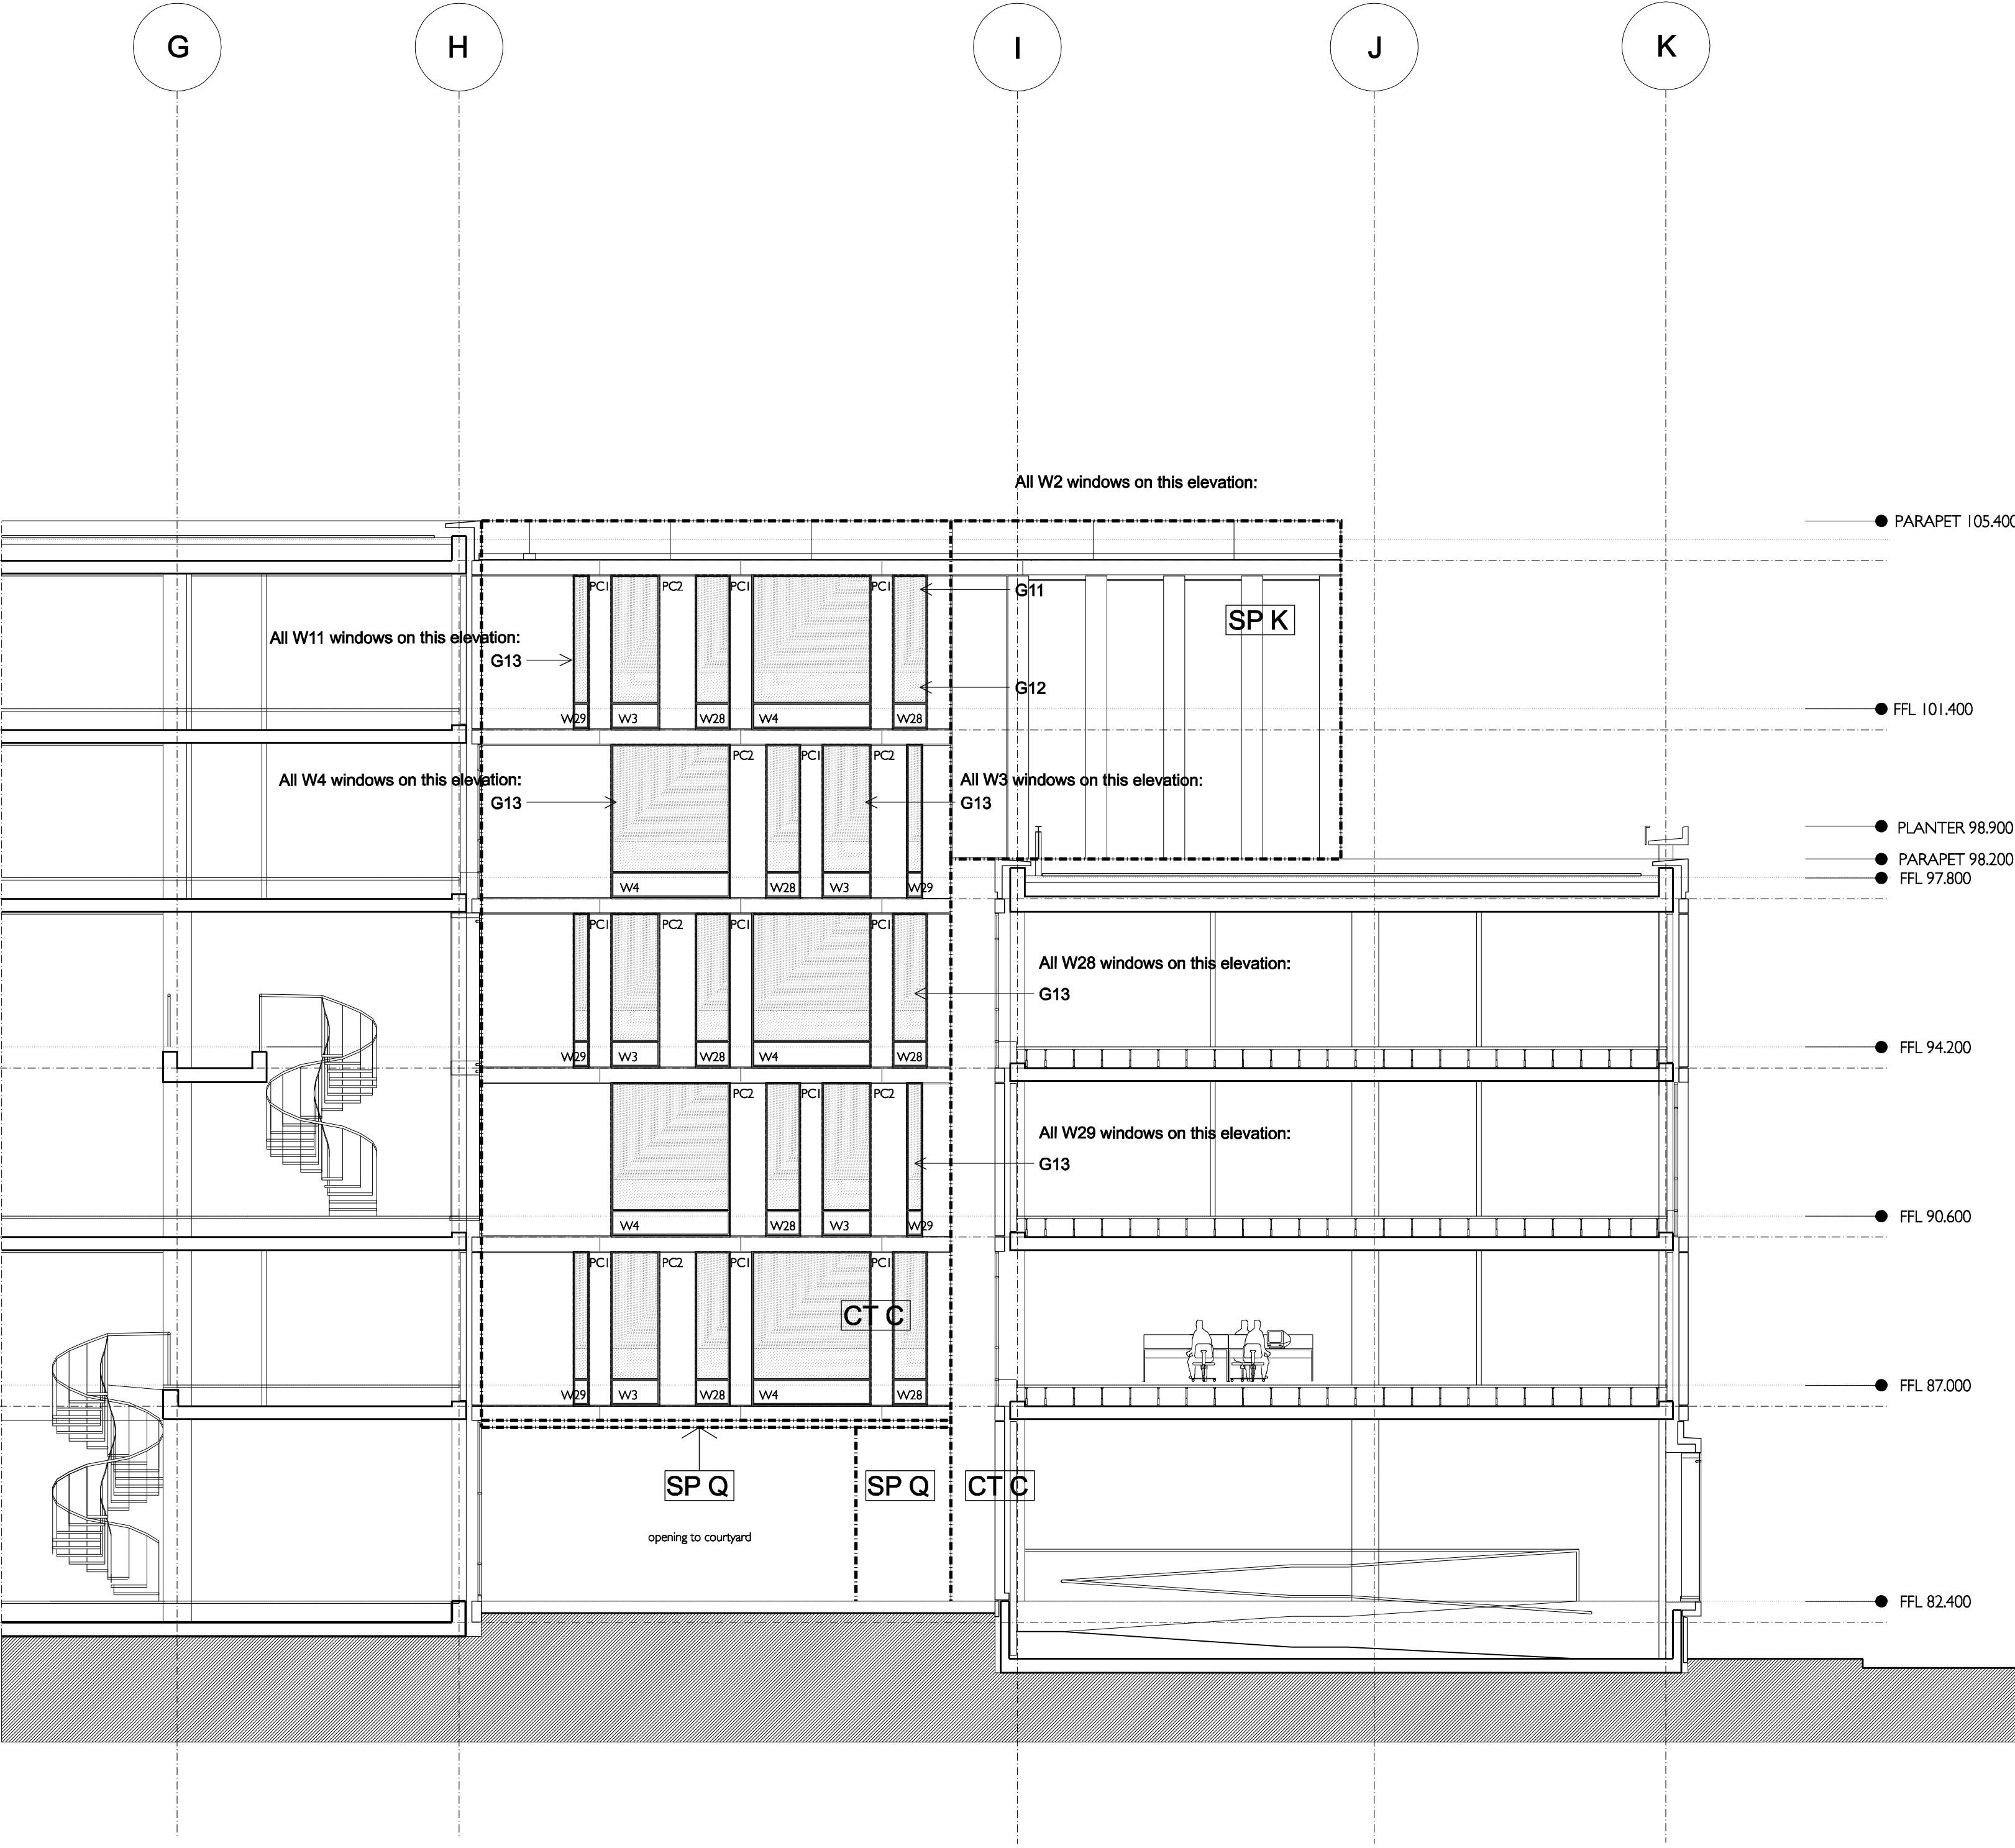

GA Drawing

Revisions


- 19.11.04 First Issue
- A 05.01.05 First Billing issue
- B 18.02.05 Billing Issue
- C 18.03.05 Tender Issue
- D Information Issue 03.06.05
- D Status change to T1. Issued for Information 10.06.05
- D 07.10.05 Status change to CD
- E 09.08.06 Window references corrected to match what is drawn
- E 14.08.06 Status change to CA

Notes

- PA1-8 Precast Panel Type refer to Schedule (21)060
- PB1-8 Precast Panel Type refer to Schedule (21)061
- PC1-8 Precast Panel Type refer to Schedule (21)062
- W1-27 Window Type refer to Schedule (21)045/046/047
- G1-17 Glass Type refer to spec. 0312(21)A81/410-570

Cladding Legend

Type	Dwg. Ref.	Area	Dwg. Ref.
CTA	(21)001	SPA	(21)020
CTB	(21)002	SPB	(21)021
CTC	(21)003	SPC	(21)022
		SPD	(21)023
		SPE	(21)024
		SPF	(21)025/40
		SPG	(21)026
		SPH	(21)027
		SPI	(21)028
		SPJ	(21)029
		SPK	(21)030/31
		SPL	(21)032/33
		SPM	(21)034/35
		SPN	(21)036
		SPO	(21)037
		SPP	(21)038
		SPQ	(21)039
		SPR	(21)041
		SPS	(21)042

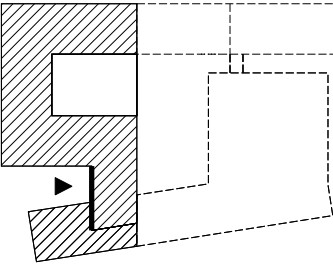


Bennetts Associates
Architects

- 3 Boroughloch Square Edinburgh EH8 9NJ
- Tel: +44 (0)131 667 7351
- Fax: +44 (0)131 662 1867
- E-mail: potterrow@bennettsassociates.com

Project
Potterrow Development
for University of Edinburgh


Drawing Title
Phase I
Crichton Street Elevation

job no.	drawing no.	rev	status
0312	A(E)-33I	E	CA
scale @ A3	scale @ A1	date	
1:200	1:100	Sept 2004	

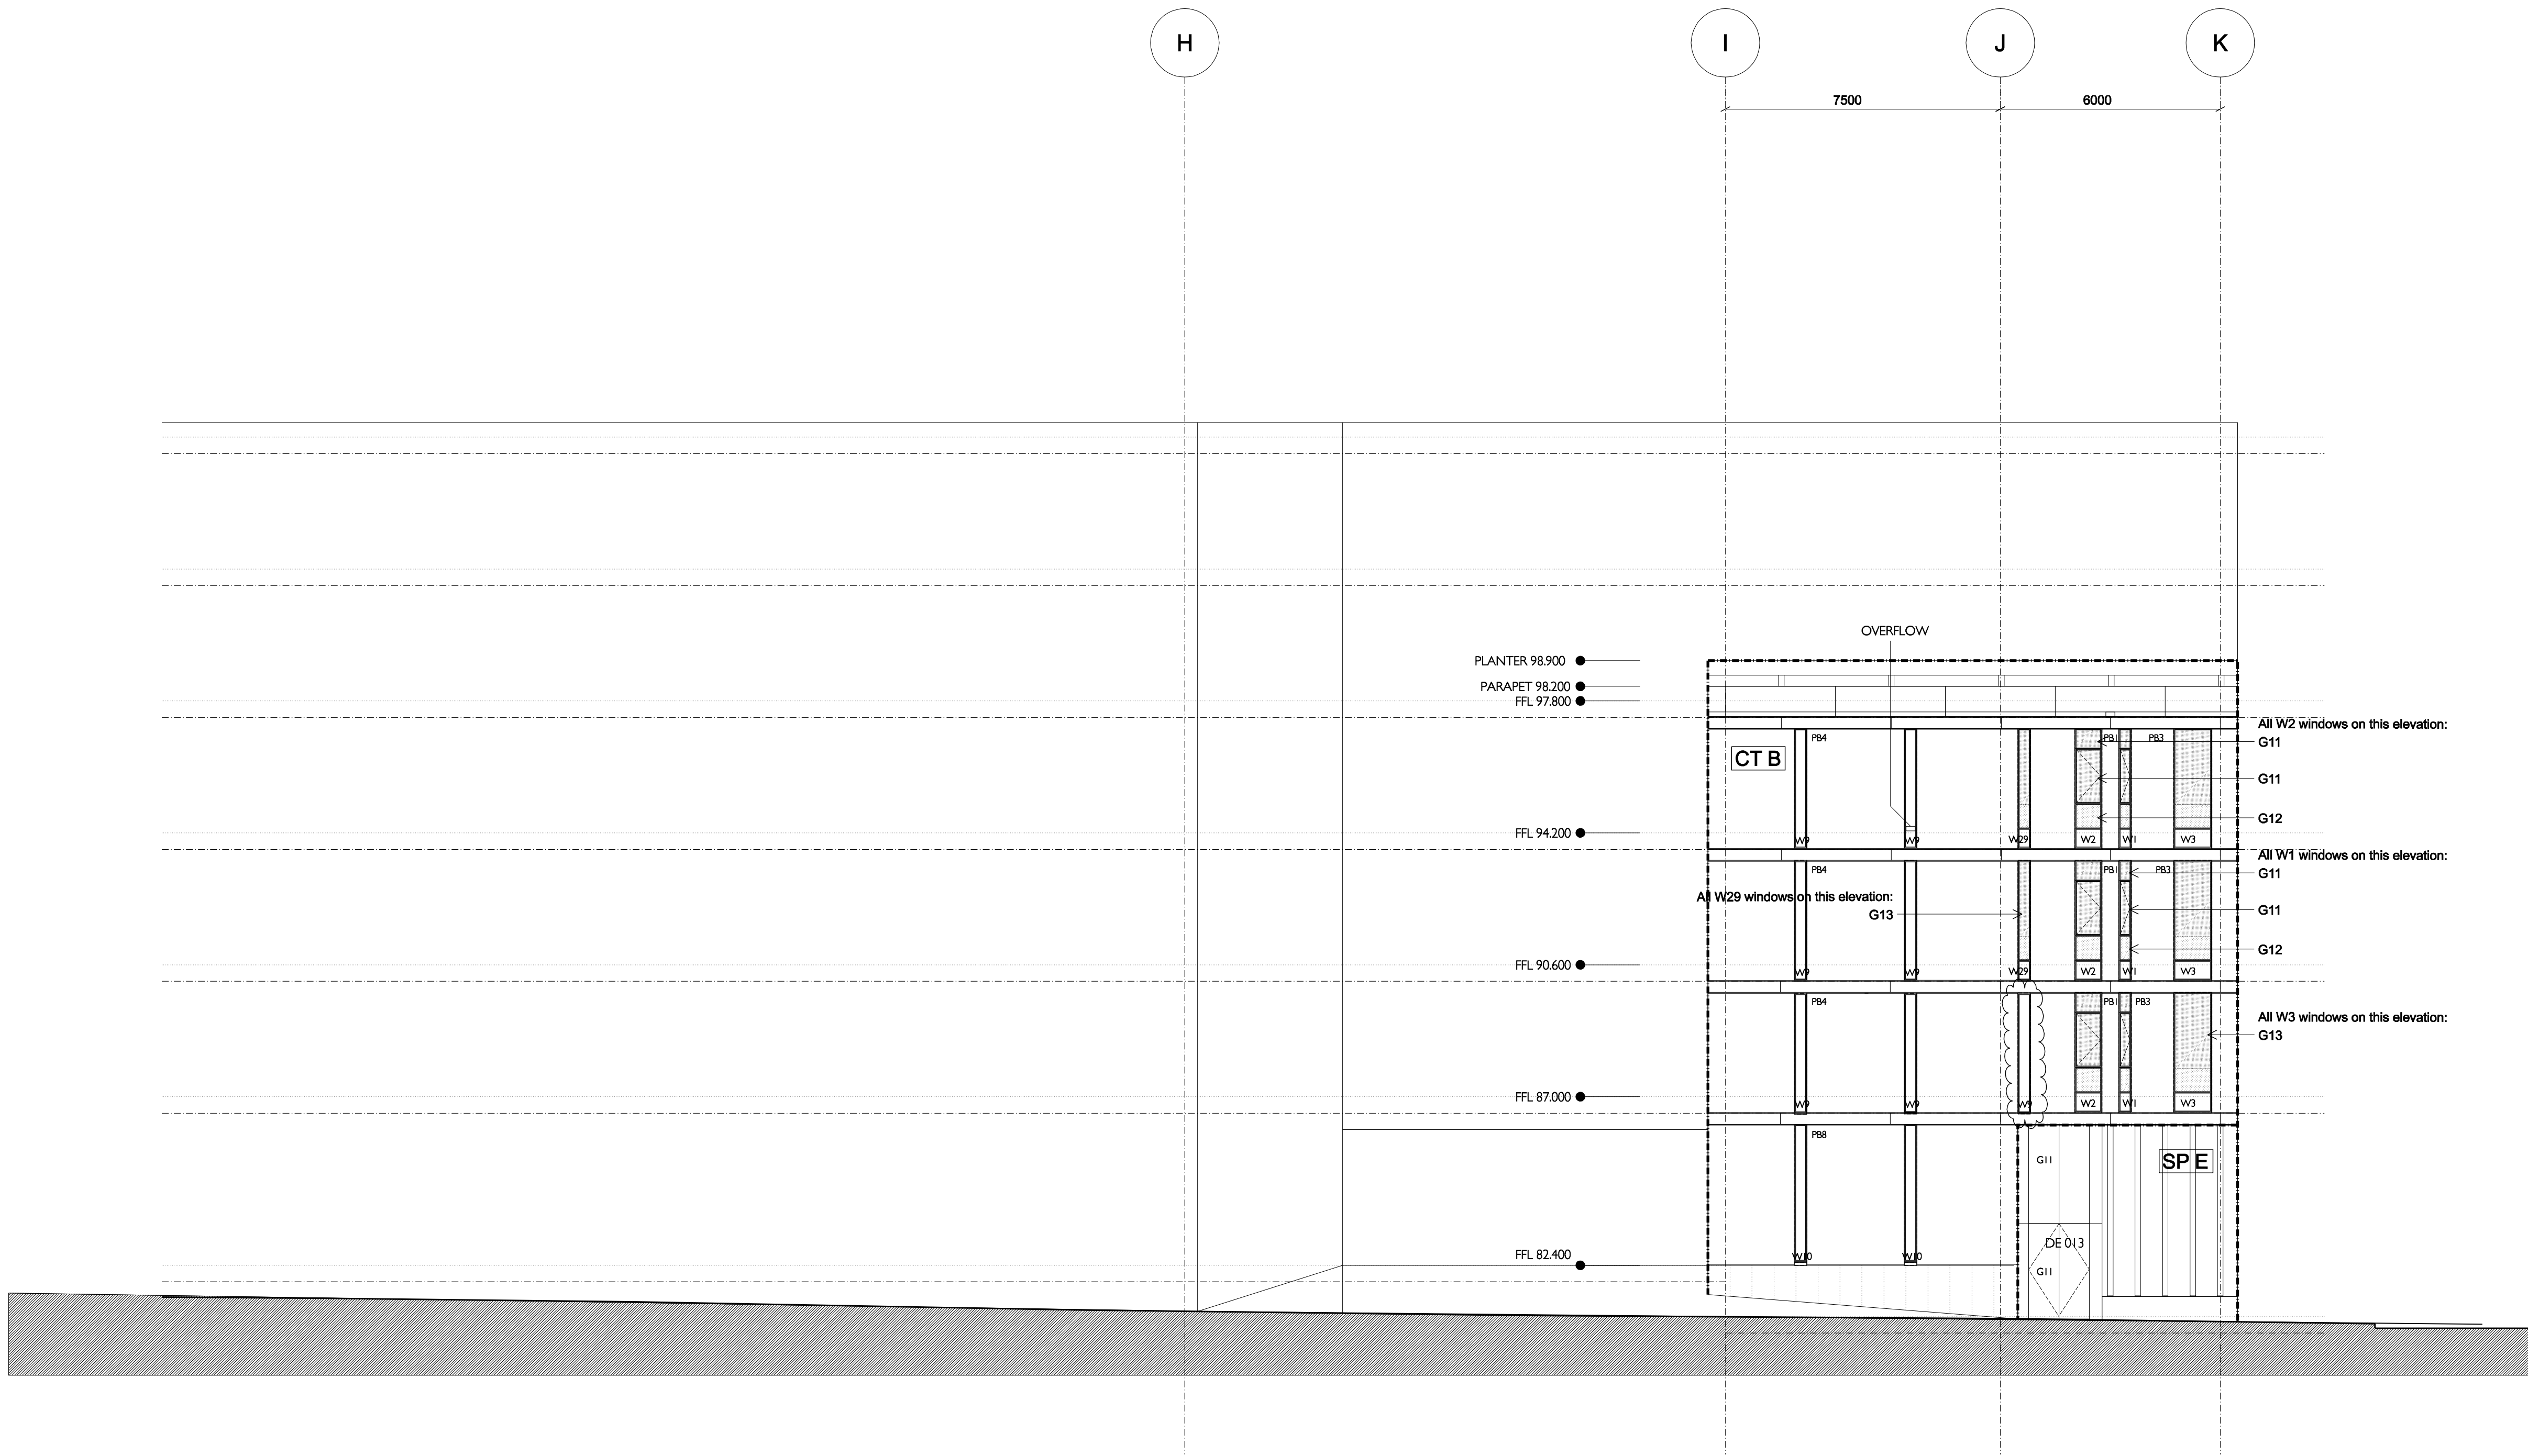


GA Drawing

Revisions			Notes			Cladding Legend			Bennetts Associates Architects			Project	
- 19.11.04 First Issue A 05.01.05 First Billing issue B 18.02.05 Billing Issue C 18.03.05 Tender Issue D Information Issue 03.06.05 D Status change to T1. Issued for Information 10.06.05 D 07.10.05 Status change to CD E 14.08.06 Bench removed. Elliptical columns width corrected Status change to CA F Core D windows adjusted 21.10.06			PA1-8 Precast Panel Type refer to Schedule (21)060 PB1-8 Precast Panel Type refer to Schedule (21)061 PC1-8 Precast Panel Type refer to Schedule (21)062 W1-27 Window Type refer to Schedule (21)045/046/047 G1-17 Glass Type refer to spec. 0312(21)A81/410-570			<table><tr><th>Type</th><th>Dwg. Ref.</th><th>Area</th><th>Dwg. Ref.</th></tr><tr><td>CTA</td><td>(21)001</td><td>SPA</td><td>(21)020</td></tr><tr><td>CTB</td><td>(21)002</td><td>SPB</td><td>(21)021</td></tr><tr><td>CTC</td><td>(21)003</td><td>SPC</td><td>(21)022</td></tr><tr><td></td><td></td><td>SPD</td><td>(21)023</td></tr><tr><td></td><td></td><td>SPE</td><td>(21)024</td></tr><tr><td></td><td></td><td>SPF</td><td>(21)025/40</td></tr><tr><td></td><td></td><td>SPG</td><td>(21)026</td></tr><tr><td></td><td></td><td>SPH</td><td>(21)027</td></tr><tr><td></td><td></td><td>SPI</td><td>(21)028</td></tr><tr><td></td><td></td><td>SPJ</td><td>(21)029</td></tr><tr><td></td><td></td><td>SPK</td><td>(21)030/31</td></tr><tr><td></td><td></td><td>SPL</td><td>(21)032/33</td></tr><tr><td></td><td></td><td>SPM</td><td>(21)034/35</td></tr><tr><td></td><td></td><td>SPN</td><td>(21)036</td></tr><tr><td></td><td></td><td>SPO</td><td>(21)037</td></tr><tr><td></td><td></td><td>SPP</td><td>(21)038</td></tr><tr><td></td><td></td><td>SPQ</td><td>(21)039</td></tr><tr><td></td><td></td><td>SPR</td><td>(21)041</td></tr><tr><td></td><td></td><td>SPS</td><td>(21)042</td></tr></table>			Type	Dwg. Ref.	Area	Dwg. Ref.	CTA	(21)001	SPA	(21)020	CTB	(21)002	SPB	(21)021	CTC	(21)003	SPC	(21)022			SPD	(21)023			SPE	(21)024			SPF	(21)025/40			SPG	(21)026			SPH	(21)027			SPI	(21)028			SPJ	(21)029			SPK	(21)030/31			SPL	(21)032/33			SPM	(21)034/35			SPN	(21)036			SPO	(21)037			SPP	(21)038			SPQ	(21)039			SPR	(21)041			SPS	(21)042	3 Boroughloch Square Edinburgh EH8 9NJ Tel: +44 (0)131 667 7351 Fax: +44 (0)131 662 1867 E-mail: potterrow@bennettsassociates.com			Potterrow Development for University of Edinburgh		
Type	Dwg. Ref.	Area	Dwg. Ref.	
CTA	(21)001	SPA	(21)020	
CTB	(21)002	SPB	(21)021	
CTC	(21)003	SPC	(21)022	
		SPD	(21)023	
		SPE	(21)024	
		SPF	(21)025/40	
		SPG	(21)026	
		SPH	(21)027	
		SPI	(21)028	
		SPJ	(21)029	
		SPK	(21)030/31	
		SPL	(21)032/33	
		SPM	(21)034/35	
		SPN	(21)036	
		SPO	(21)037	
		SPP	(21)038	
		SPQ	(21)039	
		SPR	(21)041	
		SPS	(21)042	
Drawing Title			job no.			drawing no.			rev			status	
Phase I			0312			A(E)-332			F			CD	
Crichton Street Elevation			scale @ A3 1:200			scale @ A1 1:100			date			Sept 2004	

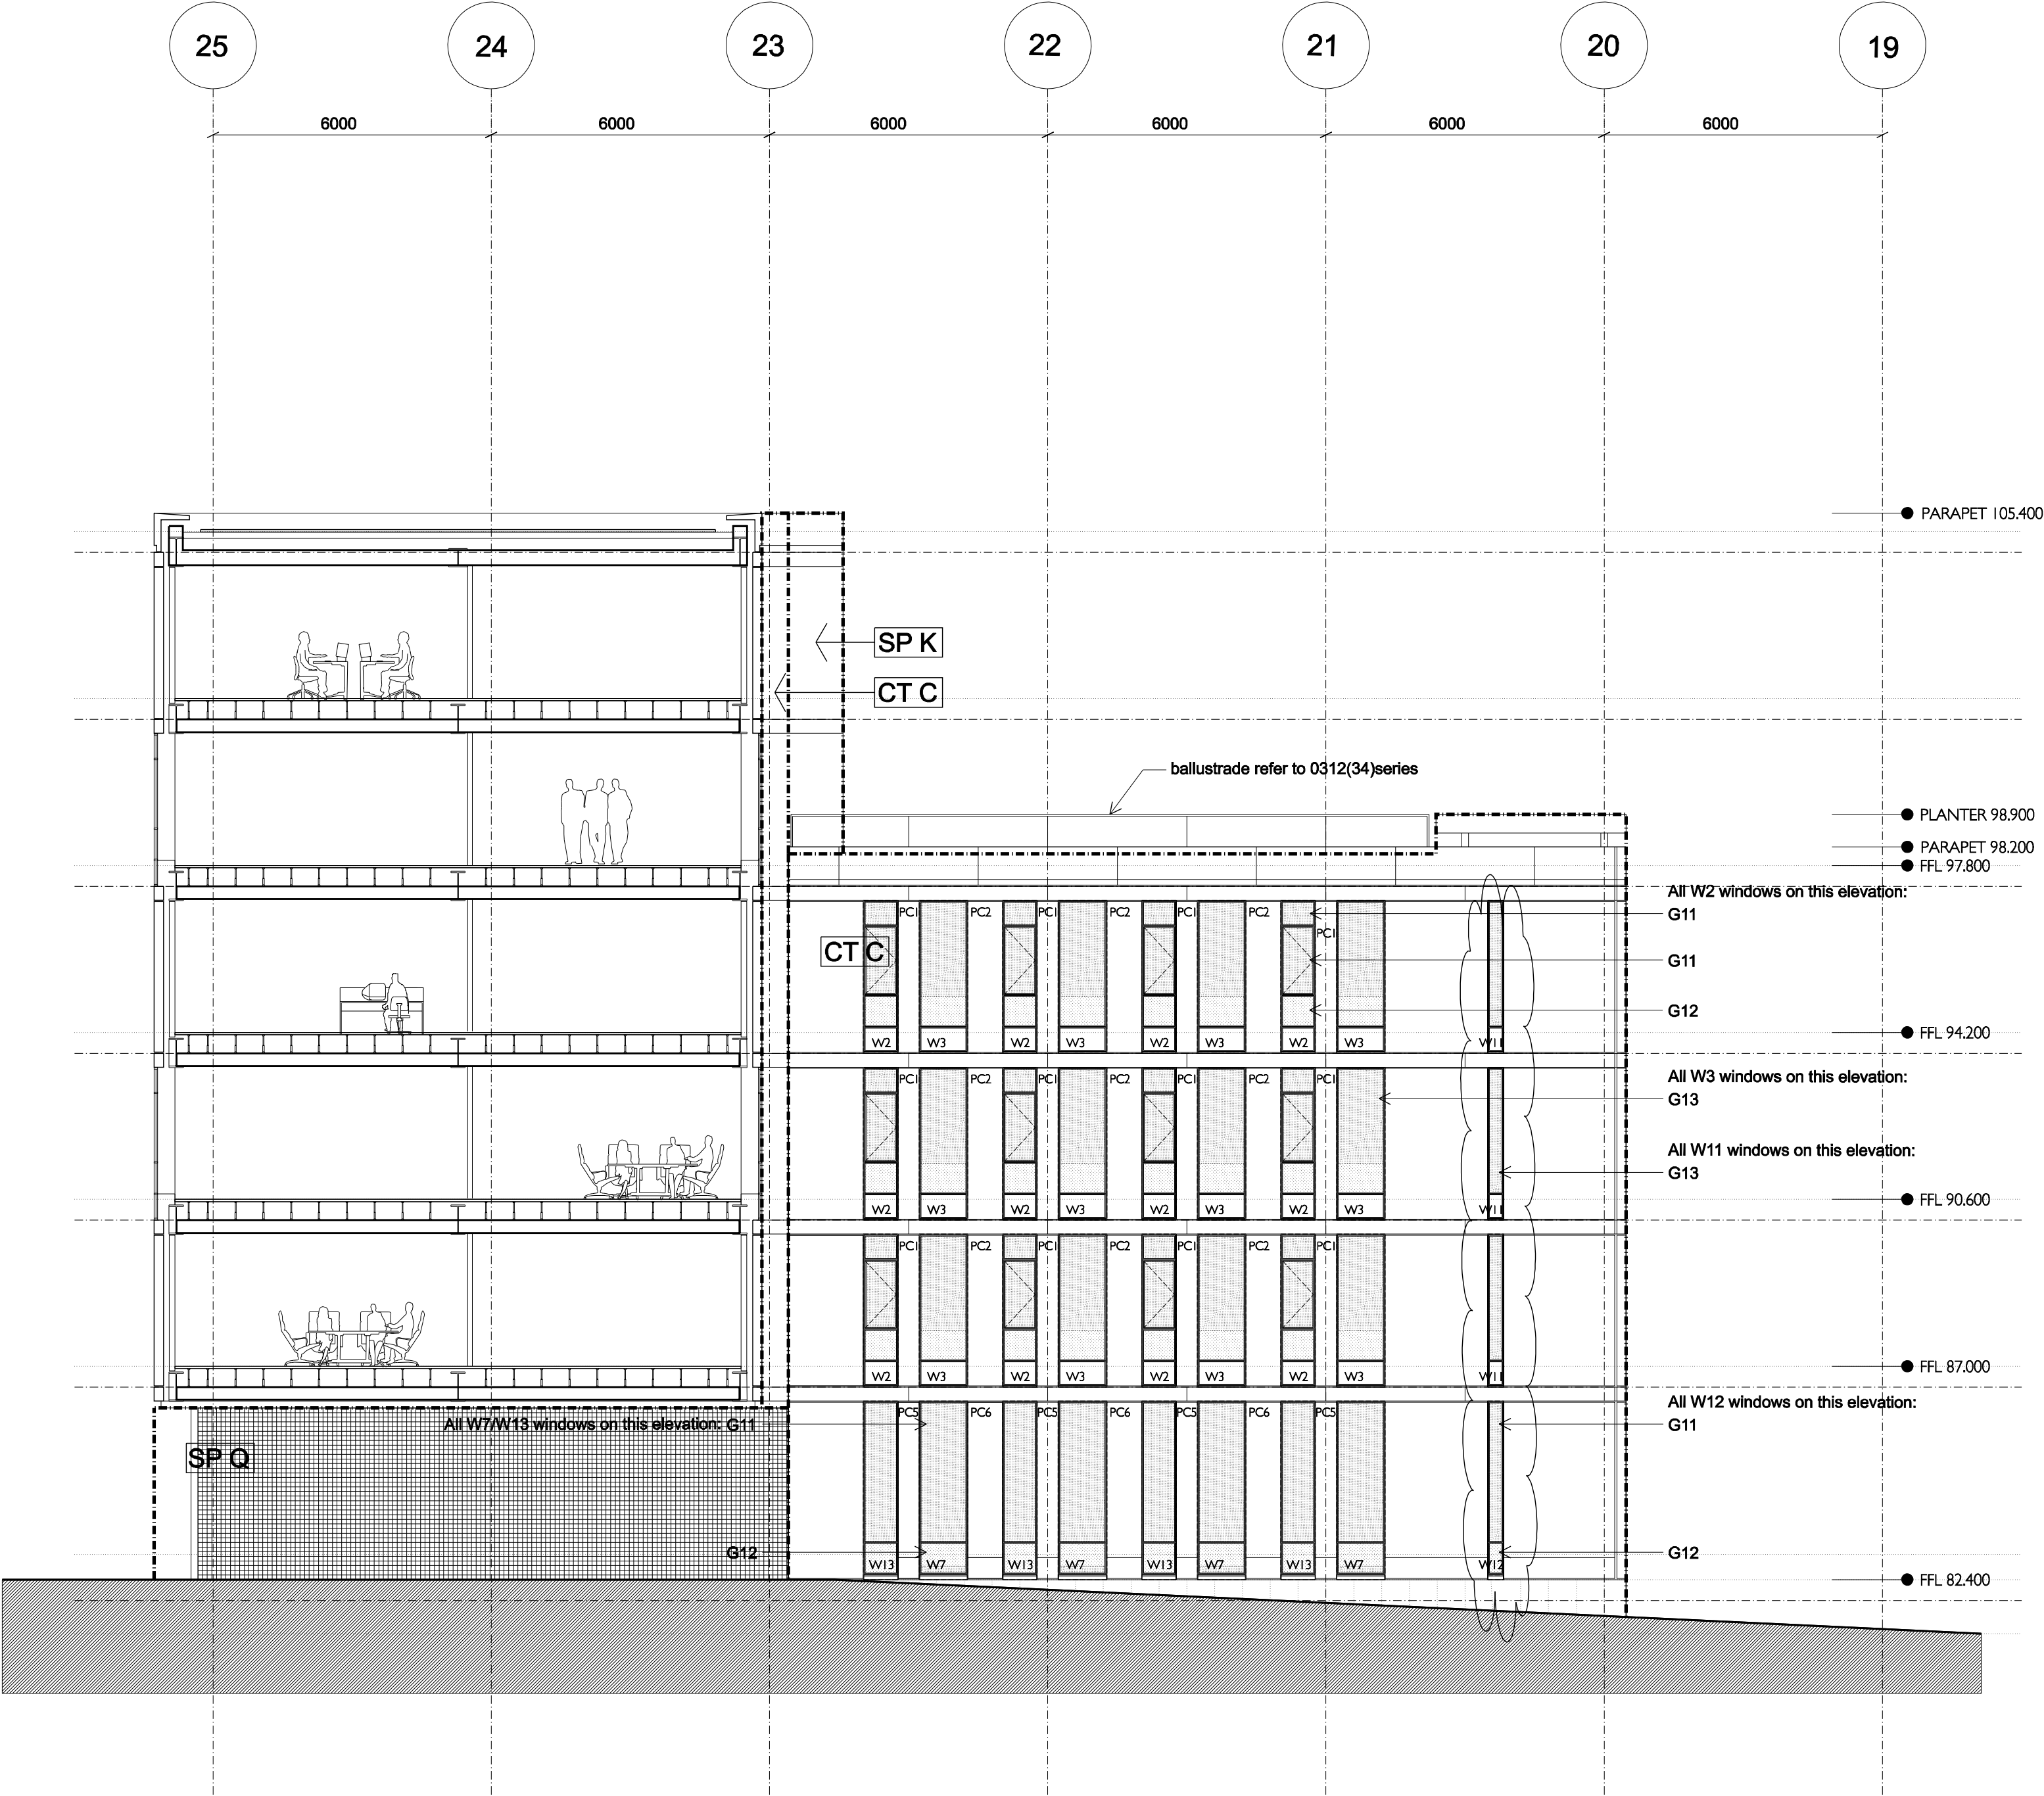

GA Drawing

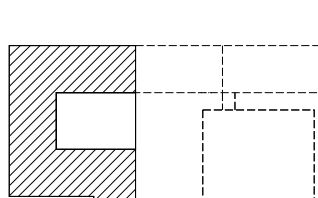Revisions		Notes		Cladding Legend		Bennetts Associates Architects		Project	
- 19.11.04 First Issue A 05.01.05 First Billing issue B 18.02.05 Billing Issue C 18.03.05 Tender Issue D Information Issue 03.06.05 D Status change to T1. Issued for Information 10.06.05 D 07.10.05 Status change to CD D 14.08.06 Status change to CA E 23.10.06 Core D windows adjusted		PA1-8 Precast Panel Type refer to Schedule (21)060 PB1-8 Precast Panel Type refer to Schedule (21)061 PC1-8 Precast Panel Type refer to Schedule (21)062 W1-27 Window Type refer to Schedule (21)045/046/047 G1-17 Glass Type refer to spec. 0312(21)A81/410-570		<table><thead><tr><th>Type</th><th>Dwg. Ref.</th><th>Area</th><th>Dwg. Ref.</th></tr></thead><tbody><tr><td>CTA</td><td>(21)001</td><td>SPA</td><td>(21)020</td></tr><tr><td>CTB</td><td>(21)002</td><td>SPB</td><td>(21)021</td></tr><tr><td>CTC</td><td>(21)003</td><td>SPC</td><td>(21)022</td></tr><tr><td></td><td></td><td>SPD</td><td>(21)023</td></tr><tr><td></td><td></td><td>SPE</td><td>(21)024</td></tr><tr><td></td><td></td><td>SPF</td><td>(21)025/40</td></tr><tr><td></td><td></td><td>SPG</td><td>(21)026</td></tr><tr><td></td><td></td><td>SPH</td><td>(21)027</td></tr><tr><td></td><td></td><td>SPI</td><td>(21)028</td></tr><tr><td></td><td></td><td>SPJ</td><td>(21)029</td></tr><tr><td></td><td></td><td>SPK</td><td>(21)030/31</td></tr><tr><td></td><td></td><td>SPL</td><td>(21)032/33</td></tr><tr><td></td><td></td><td>SPM</td><td>(21)034/35</td></tr><tr><td></td><td></td><td>SPN</td><td>(21)036</td></tr><tr><td></td><td></td><td>SPO</td><td>(21)037</td></tr><tr><td></td><td></td><td>SPP</td><td>(21)038</td></tr><tr><td></td><td></td><td>SPQ</td><td>(21)039</td></tr><tr><td></td><td></td><td>SPR</td><td>(21)041</td></tr><tr><td></td><td></td><td>SPS</td><td>(21)042</td></tr></tbody></table> 		Type	Dwg. Ref.	Area	Dwg. Ref.	CTA	(21)001	SPA	(21)020	CTB	(21)002	SPB	(21)021	CTC	(21)003	SPC	(21)022			SPD	(21)023			SPE	(21)024			SPF	(21)025/40			SPG	(21)026			SPH	(21)027			SPI	(21)028			SPJ	(21)029			SPK	(21)030/31			SPL	(21)032/33			SPM	(21)034/35			SPN	(21)036			SPO	(21)037			SPP	(21)038			SPQ	(21)039			SPR	(21)041			SPS	(21)042	3 Boroughloch Square Edinburgh EH8 9NJ Tel: +44 (0)131 667 7351 Fax: +44 (0)131 662 1867 E-mail: potterrow@bennettsassociates.com		Potterrow Development for University of Edinburgh Drawing Title Phase I Chrichton Street Lane	
Type	Dwg. Ref.	Area	Dwg. Ref.	
CTA	(21)001	SPA	(21)020	
CTB	(21)002	SPB	(21)021	
CTC	(21)003	SPC	(21)022	
		SPD	(21)023	
		SPE	(21)024	
		SPF	(21)025/40	
		SPG	(21)026	
		SPH	(21)027	
		SPI	(21)028	
		SPJ	(21)029	
		SPK	(21)030/31	
		SPL	(21)032/33	
		SPM	(21)034/35	
		SPN	(21)036	
		SPO	(21)037	
		SPP	(21)038	
		SPQ	(21)039	
		SPR	(21)041	
		SPS	(21)042	
								job no. 0312 drawing no. A(E)-341 rev E status CA scale @ A3 1:200 scale @ A1 1:100 date Sept 2004	