




Revisions

Notes

Bennetts Associates
Architects

- 3 Boroughloch Square Edinburgh EH8 9NJ
- Tel: +44 (0)131 667 7351
- Fax: +44 (0)131 662 1867
- E-mail: potterrow@bennettsassociates.com

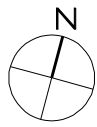


Project
Potterrow Development
for University of Edinburgh

Drawing Title
Phase 1
Basement Plan

job no. 0312 drawing no. A(E)-099 rev Q status CA

scale @ A3 1:200 scale @ A1 1:100 date Nov 2004

job no.	drawing no.	rev	status
0312	A(E)-100	N	CA
scale @ A3	scale @ A1	date	
1:200	1:100	Nov 2004	

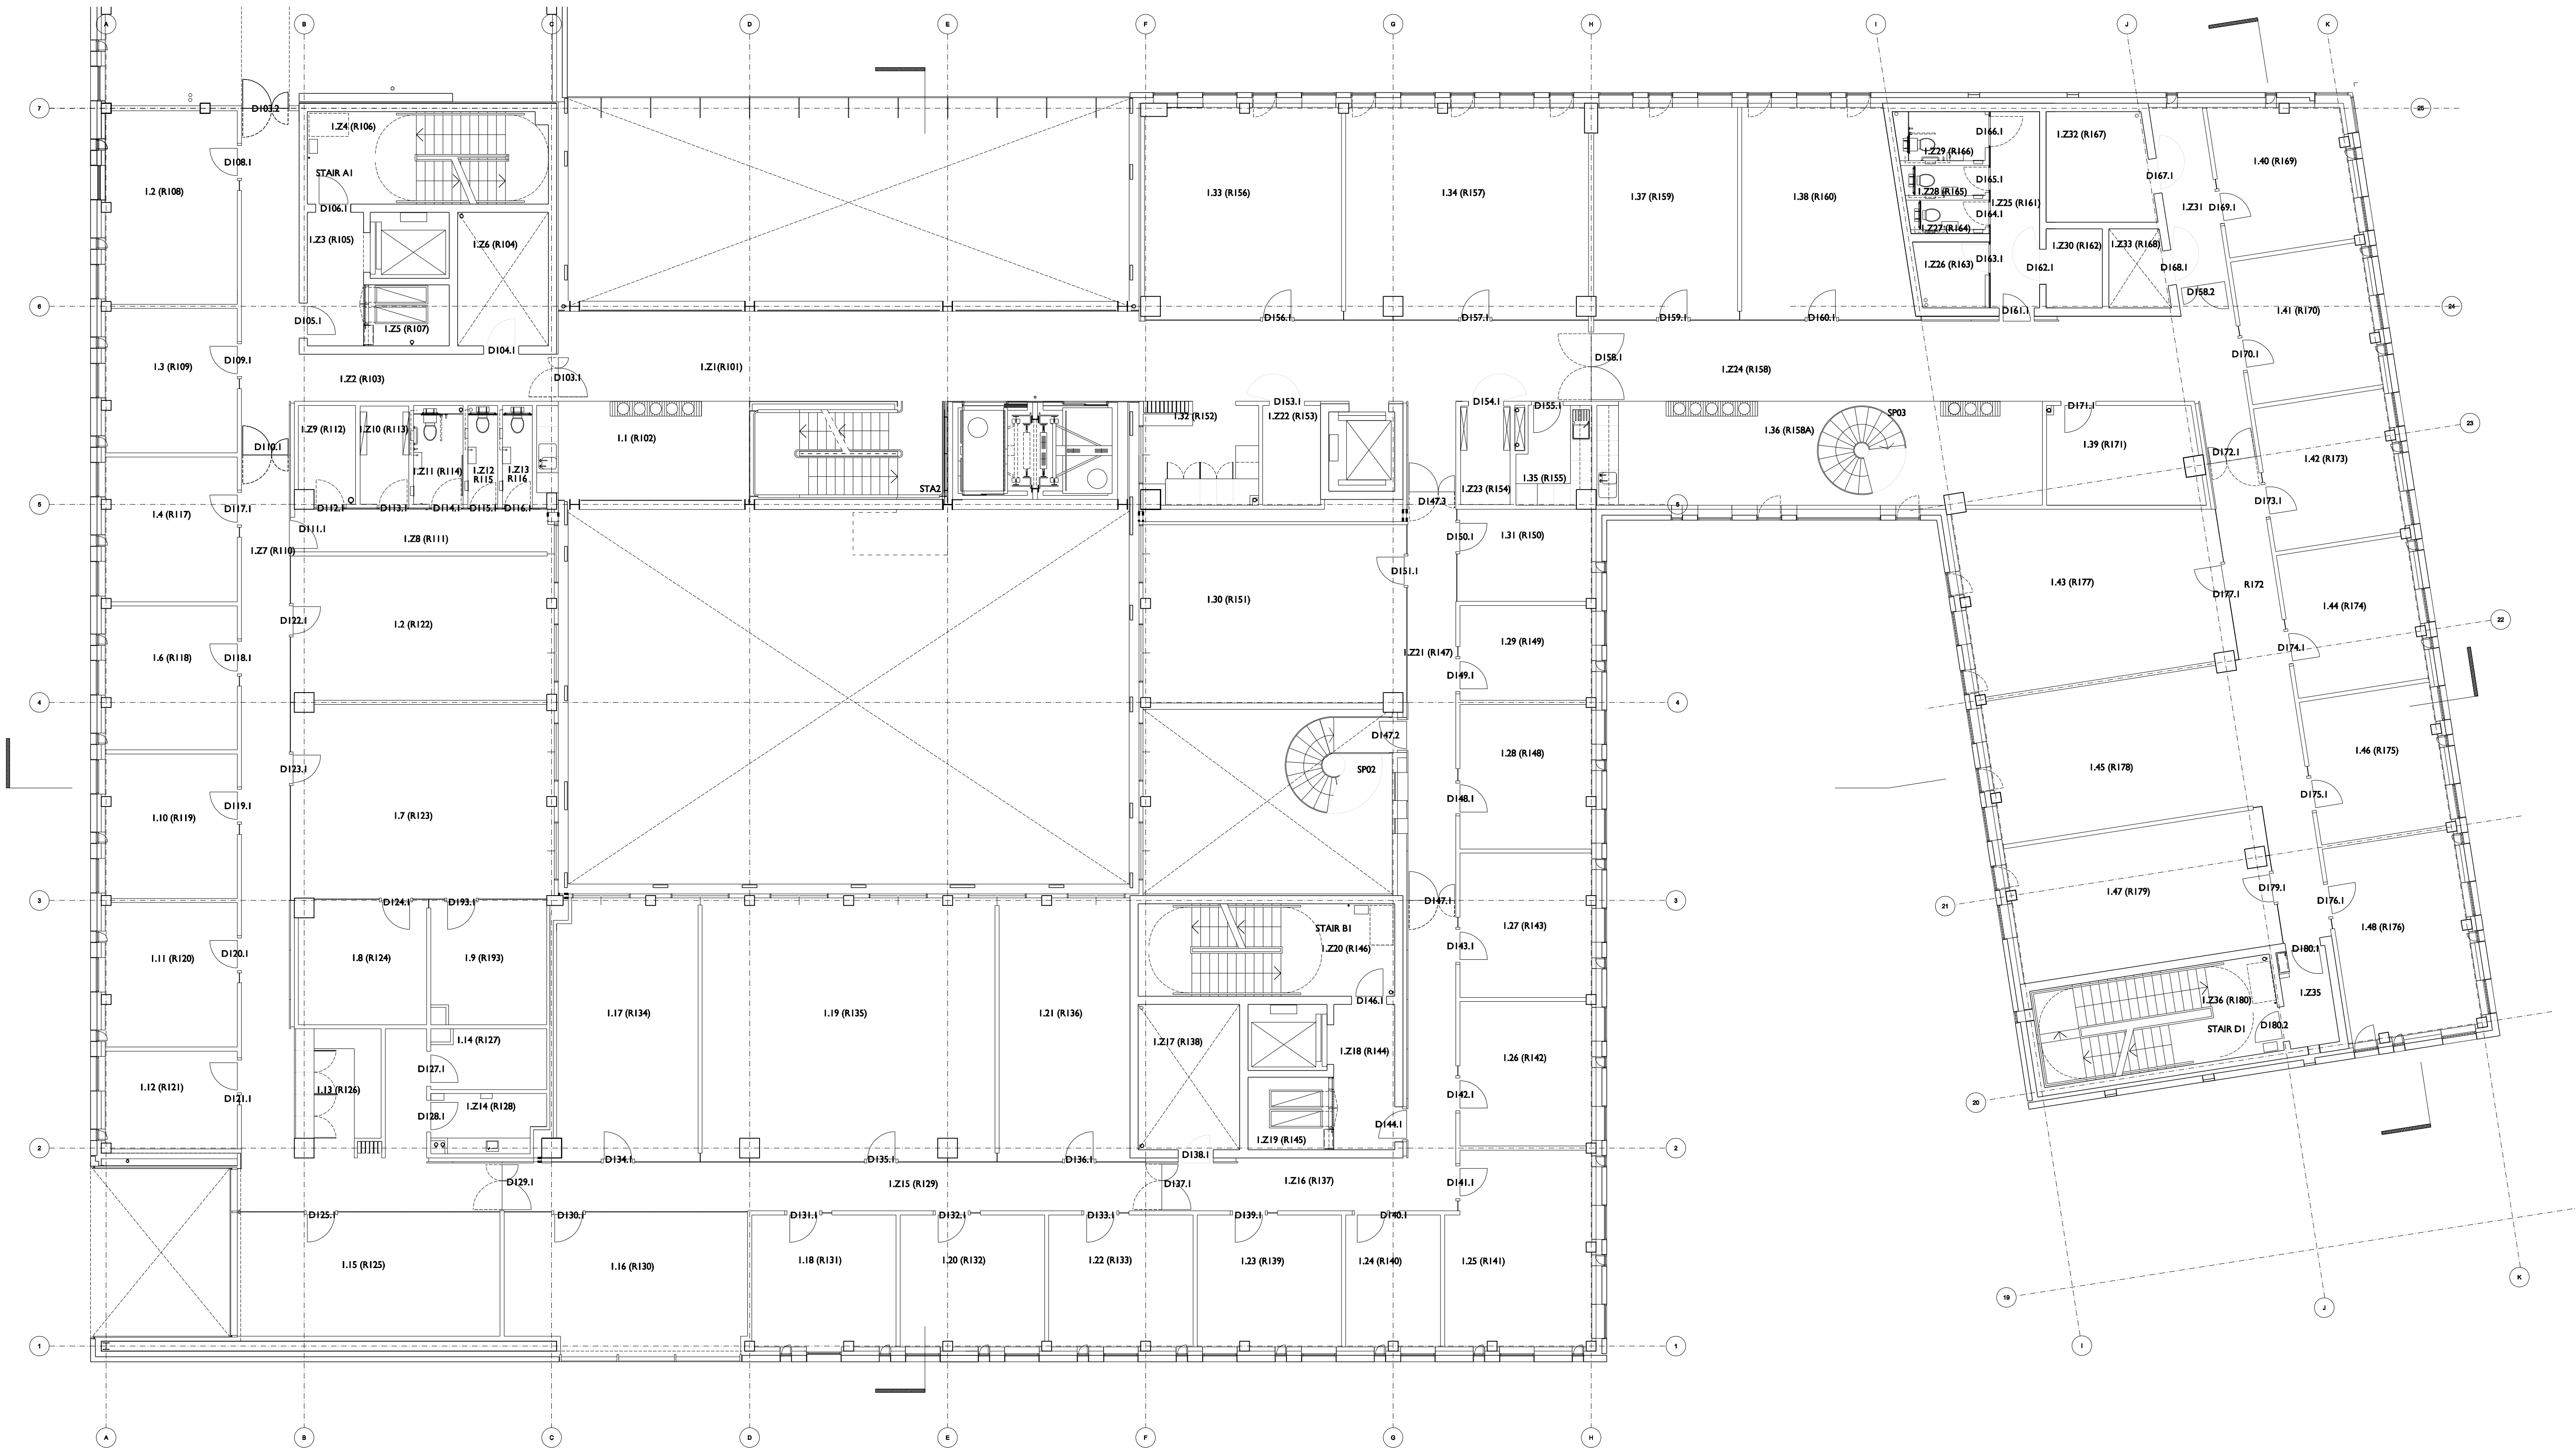

Revisions

Notes


Bennetts Associates
Architects

- 3 Boroughloch Square Edinburgh EH8 9NJ
- Tel: +44 (0)131 667 7351
- Fax: +44 (0)131 662 1867
- E-mail: potterrow@bennettsassociates.com

Project
Potterrow Development
for University of Edinburgh

Drawing Title
Phase 1
First Floor Plan

job no.	drawing no.	rev	status
0312	A(E)-101	N	CA
scale @ A3	scale @ A1	date	
1:200	1:100	Oct 2004	

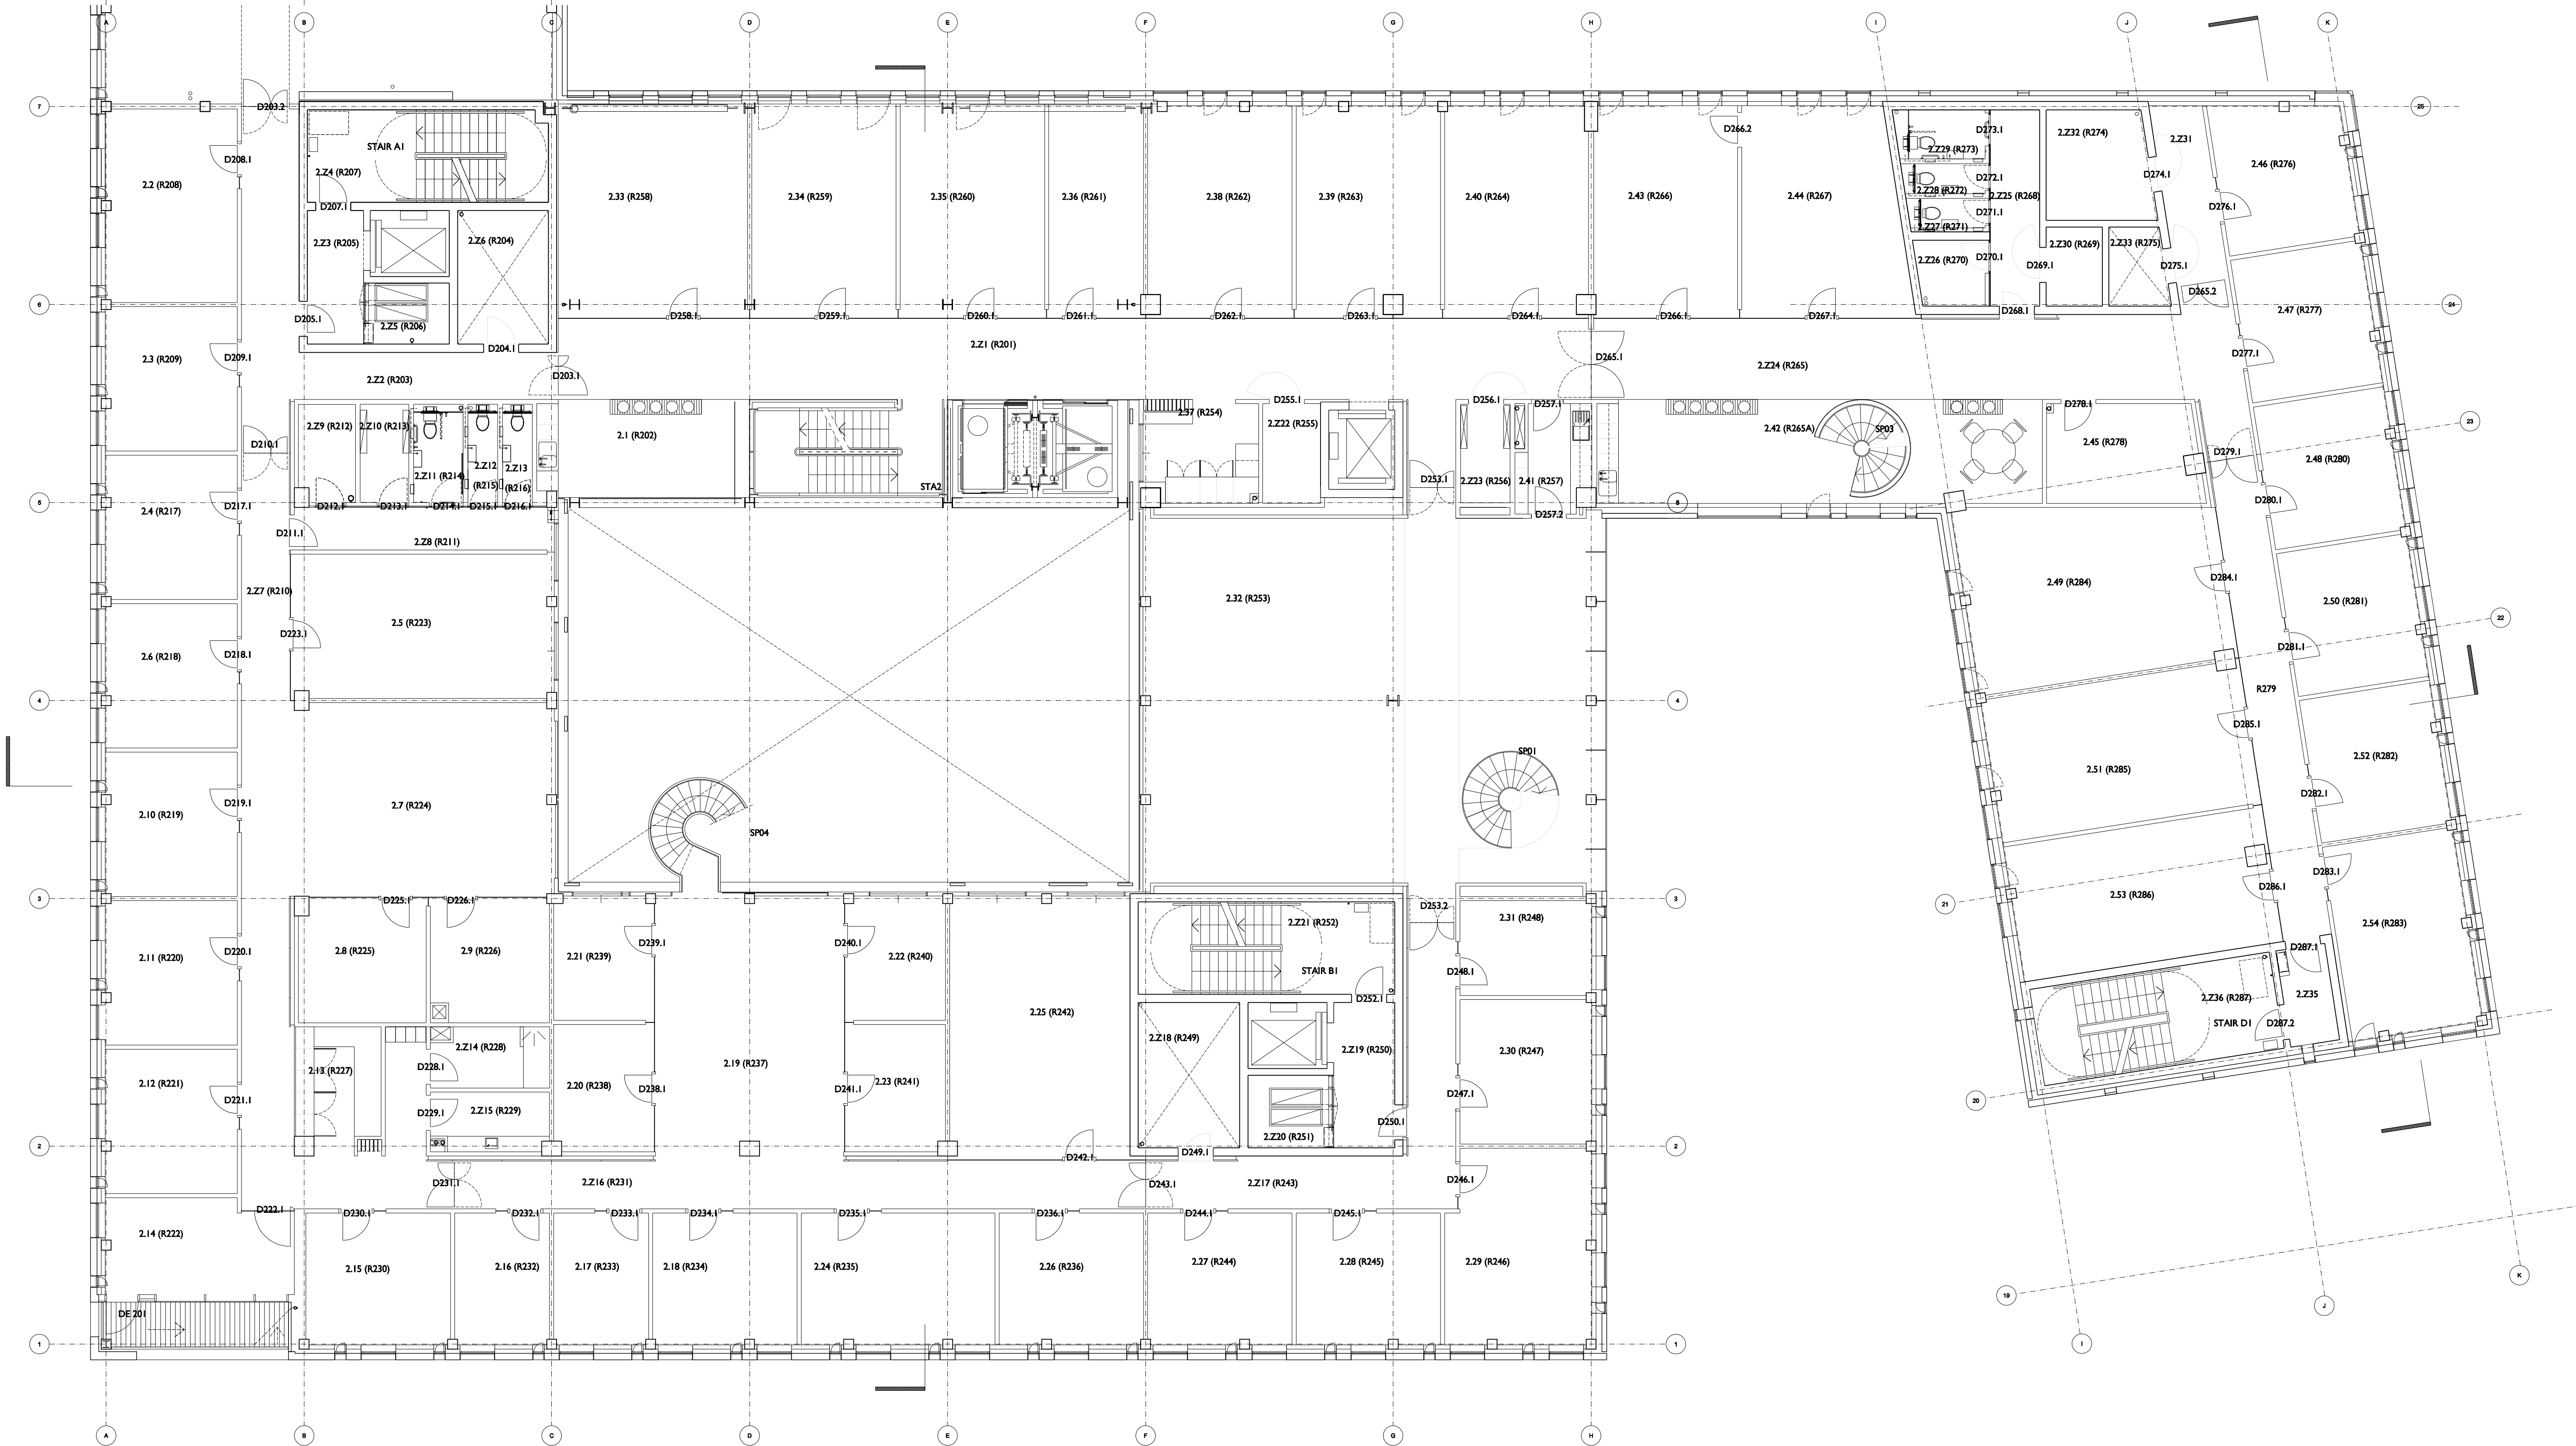

Revisions

Notes

Bennetts Associates
Architects

- 3 Boroughloch Square Edinburgh EH8 9NJ
- Tel: +44 (0)131 667 7351
- Fax: +44 (0)131 662 1867
- E-mail: potterrow@bennettsassociates.com

Project
Potterrow Development
for University of Edinburgh

Drawing Title
Phase 1
Second Floor Plan

job no.	drawing no.	rev	status
0312	A(E)-102	P	CA
scale @ A3	scale @ A1	date	
1:200	1:100	Oct 2004	

